


Scenic Design by  
Corin W. Davis

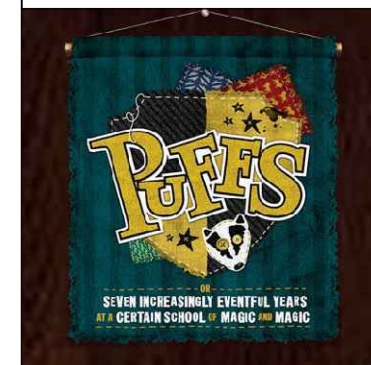

*Puffs, or Seven Increasingly  
Eventful Years at a Certain  
School of Magic and Magic*  
By Matt Cox

Directed by Tonya Hays

TD:	Jesse Wade
COSTUMES:	Melanie Harris
LIGHTING:	Jesse Wade & Ryan Bergman
PROPS:	Tabitha Hewitt-Rafferty
SM:	David Hintz
DATE:	10/19/2023
REVISION:	3

GROUND PLAN


SCALE: 1/8" = 1' 0"

SHEET:

1



Scenic Design by  
Corin W. Davis

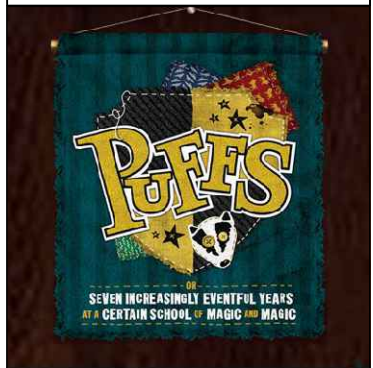

*Puffs, or Seven Increasingly  
Eventful Years at a Certain  
School of Magic and Magic*

By Matt Cox

Directed by Tonya Hays

TD: Jesse Wade

COSTUMES: Melanie Harris

LIGHTING: Jesse Wade & Ryan Bergman

PROPS: Tabitha Hewitt-Rafferty

SM: David Hintz

DATE: 10/19/2023


REVISION: 1


FRONT ELEVATION

SCALE: 1/4" = 1' 0"

SHEET:

2

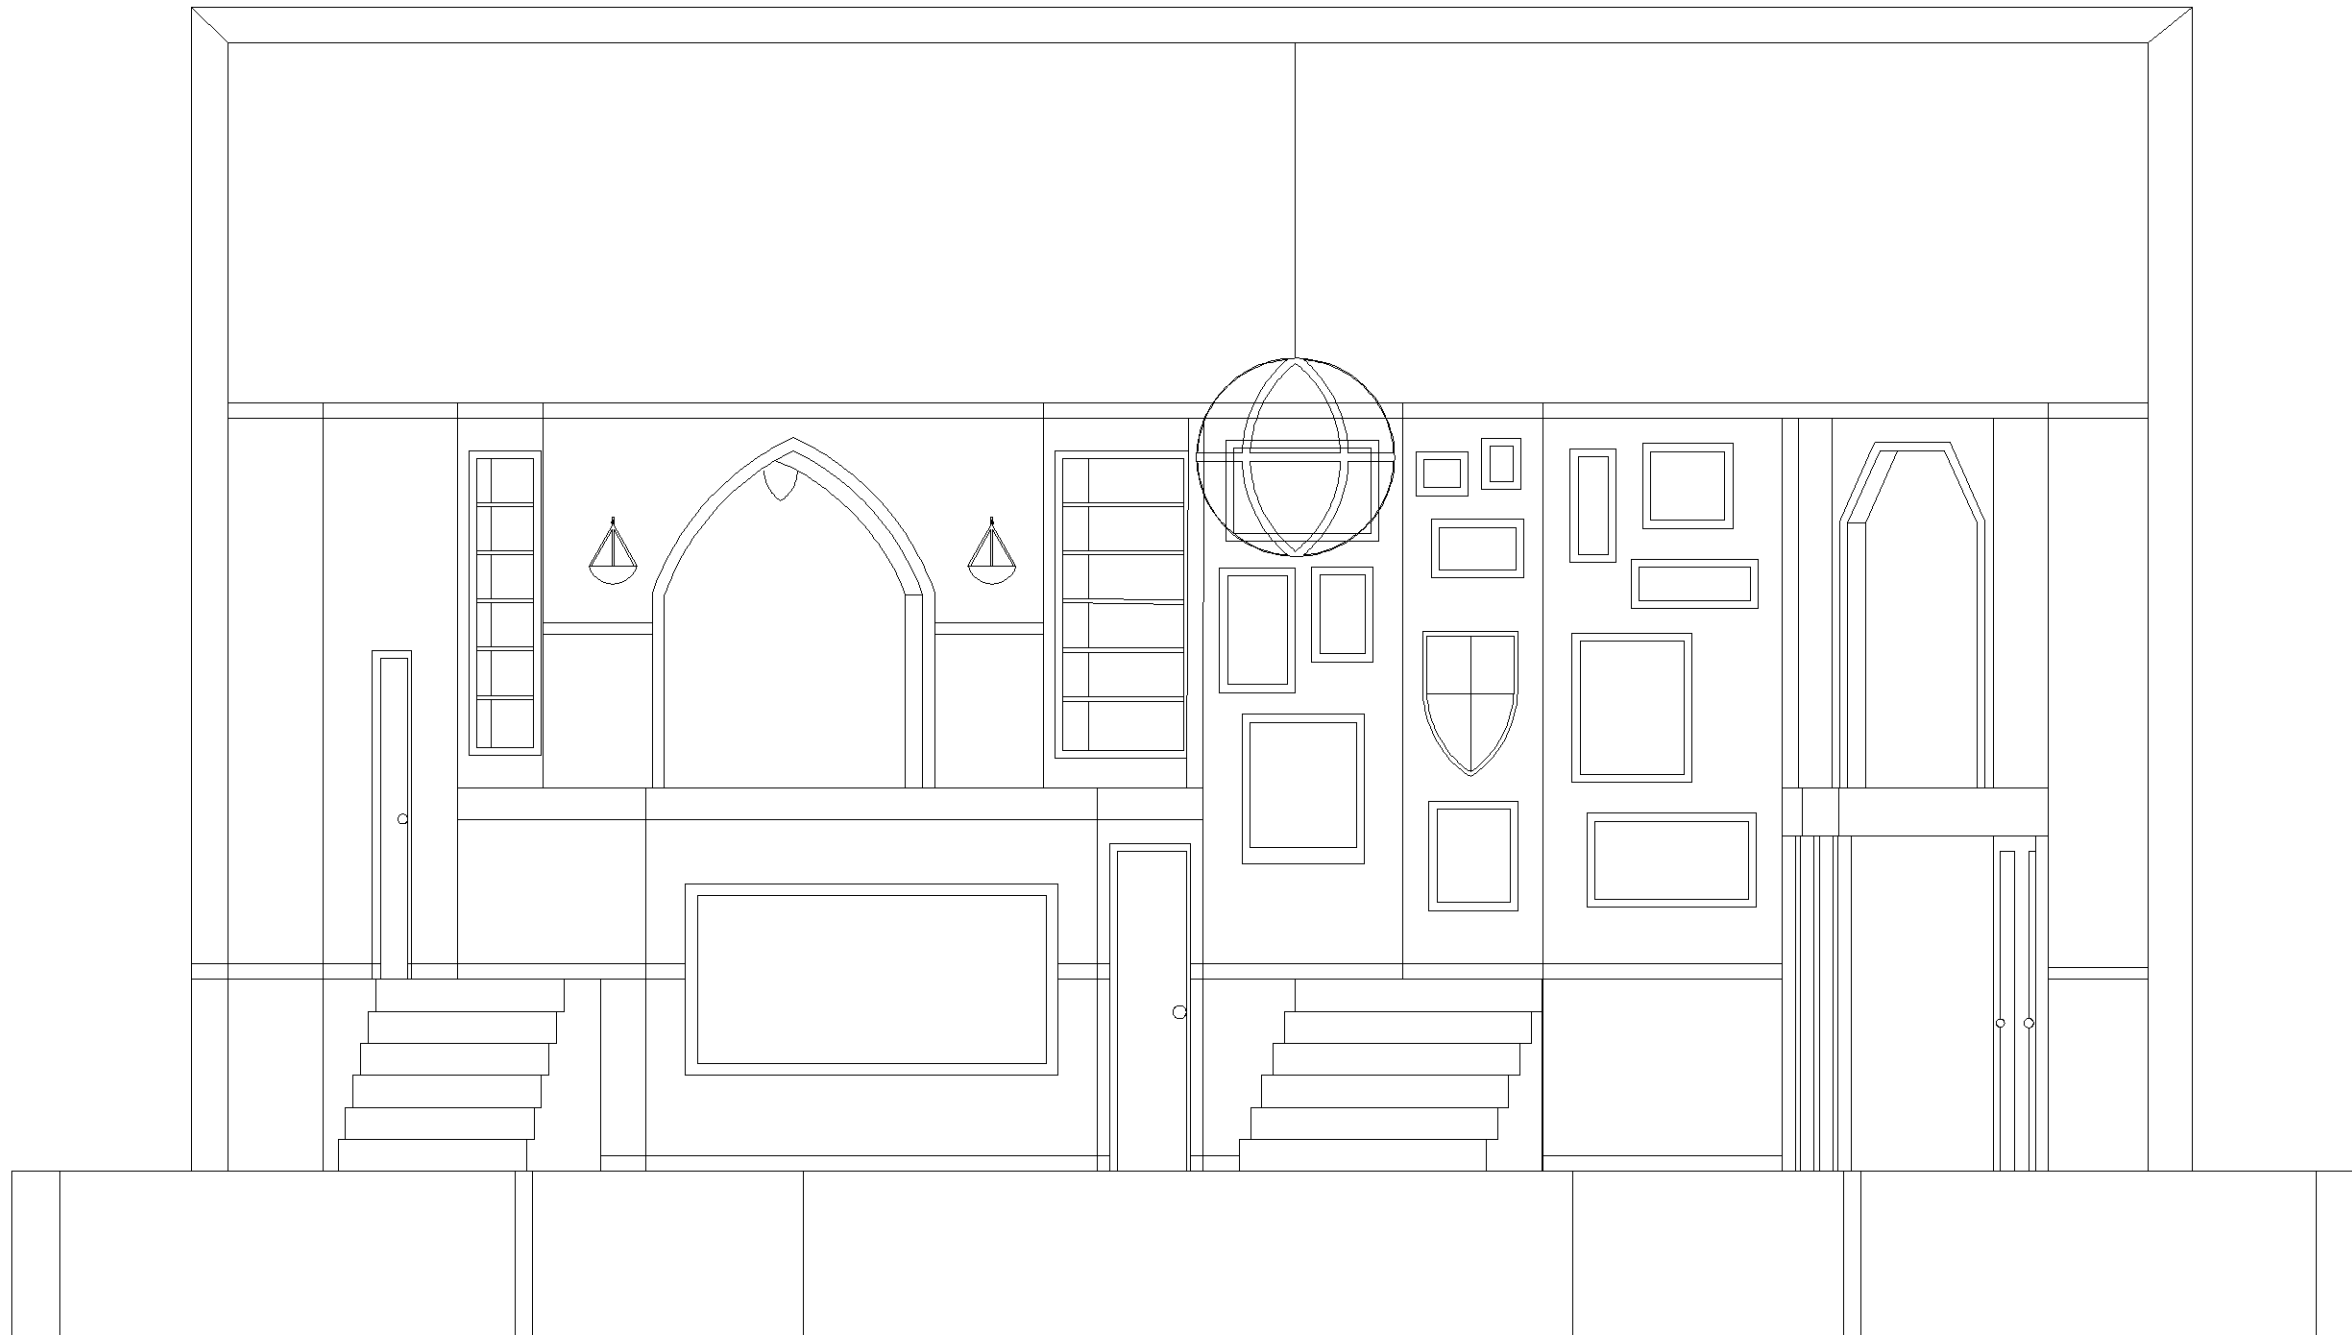


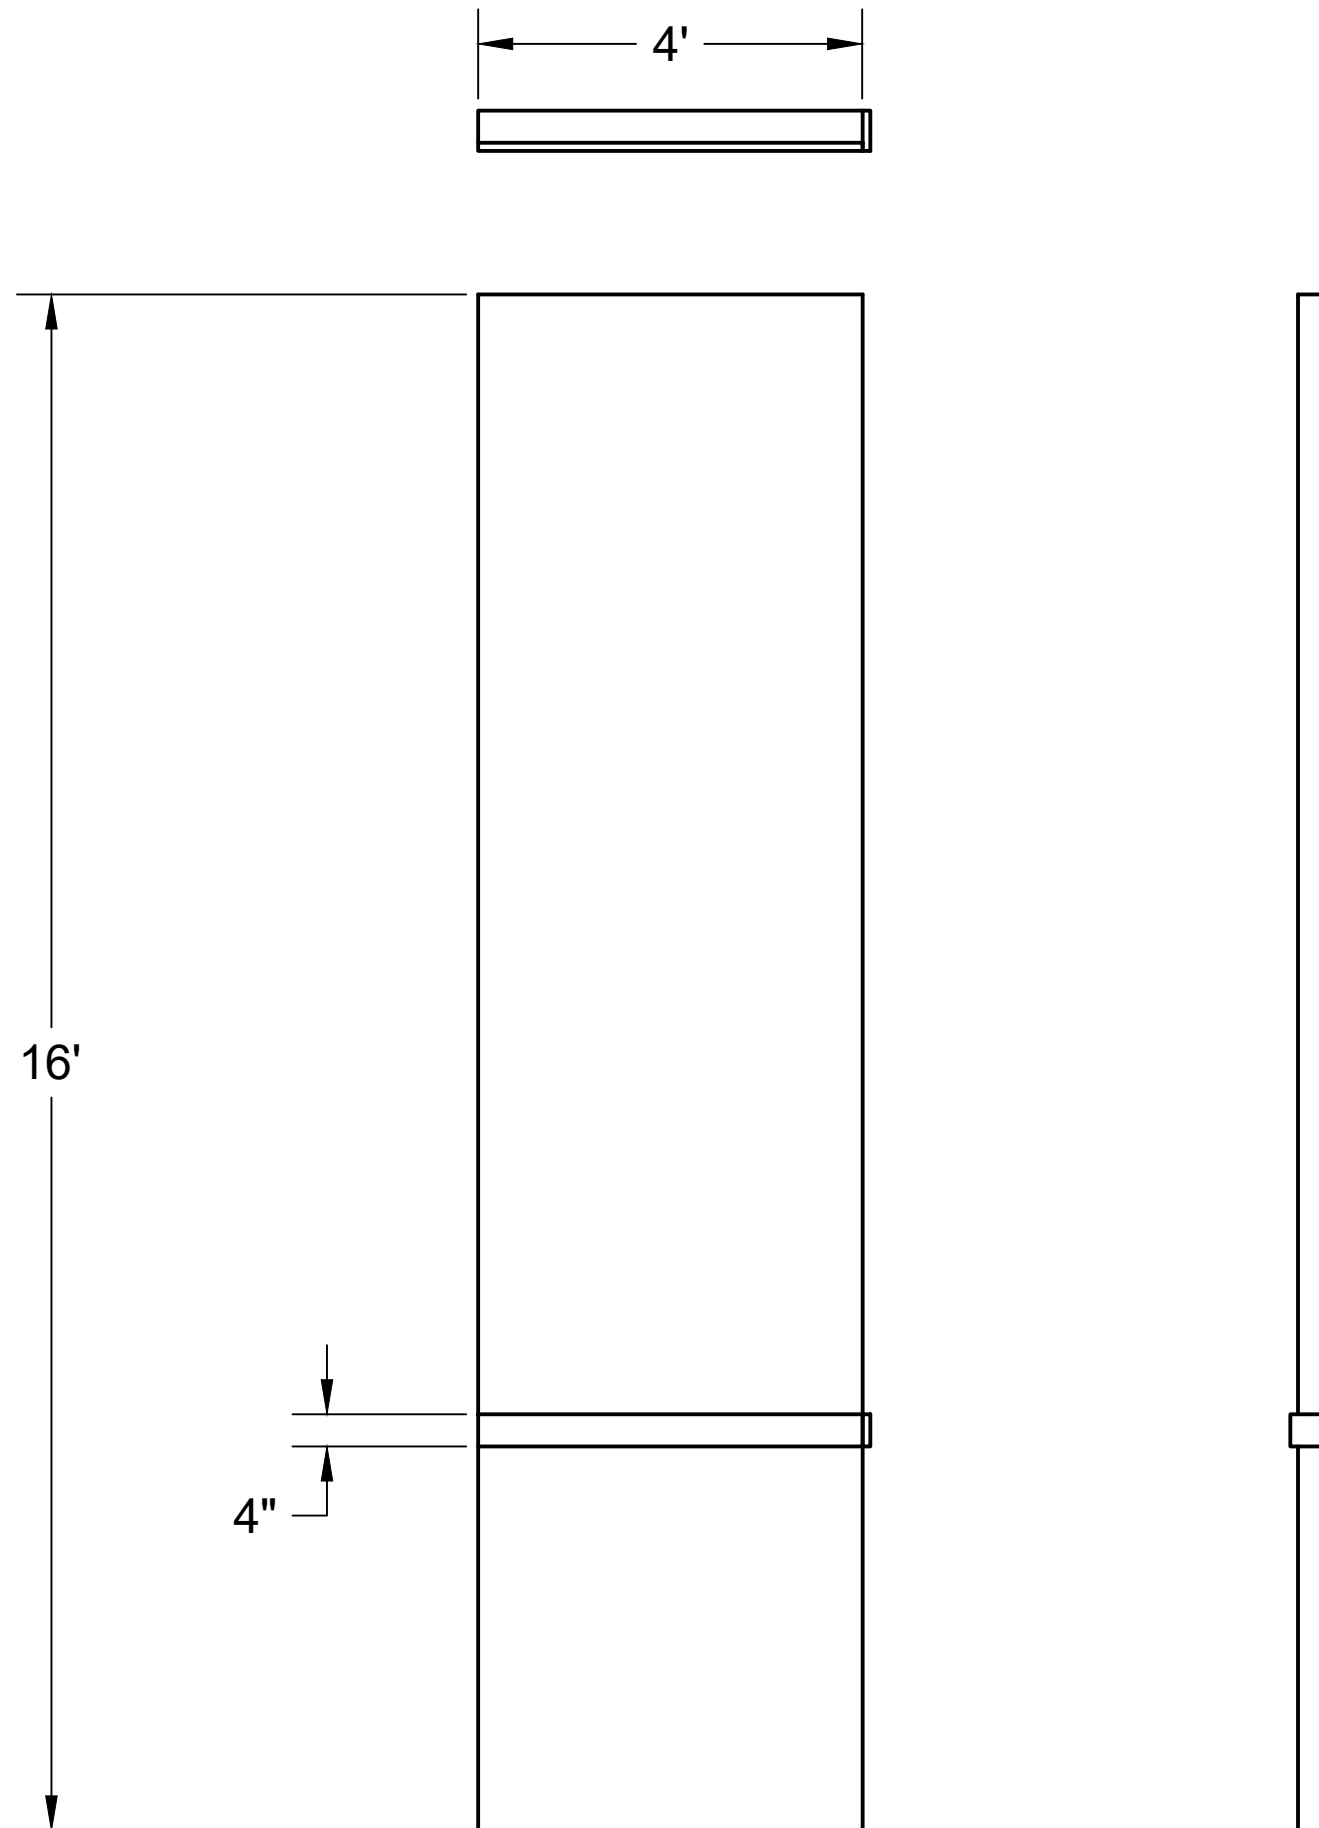

NOTES:  
Chairrail is  $\frac{1}{8}$  Luan



Scenic Design by  
Corin W. Davis

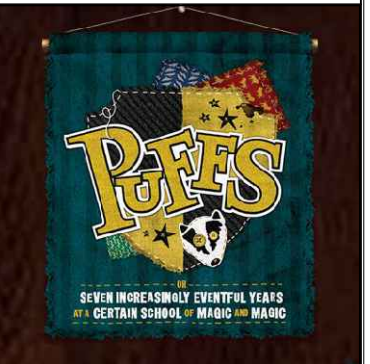

*Puffs, or Seven Increasingly  
Eventful Years at a Certain  
School of Magic and Magic*

By Matt Cox

Directed by Tonya Hays

TD: Jesse Wade

COSTUMES: Melanie Harris

LIGHTING: Jesse Wade & Ryan Bergman

PROPS: Tabitha Hewitt-Rafferty

SM: David Hintz

DATE: 12/6/2023


REVISION: 1

WALL A


SCALE:  $\frac{1}{2}'' = 1' 0''$

SHEET:

3

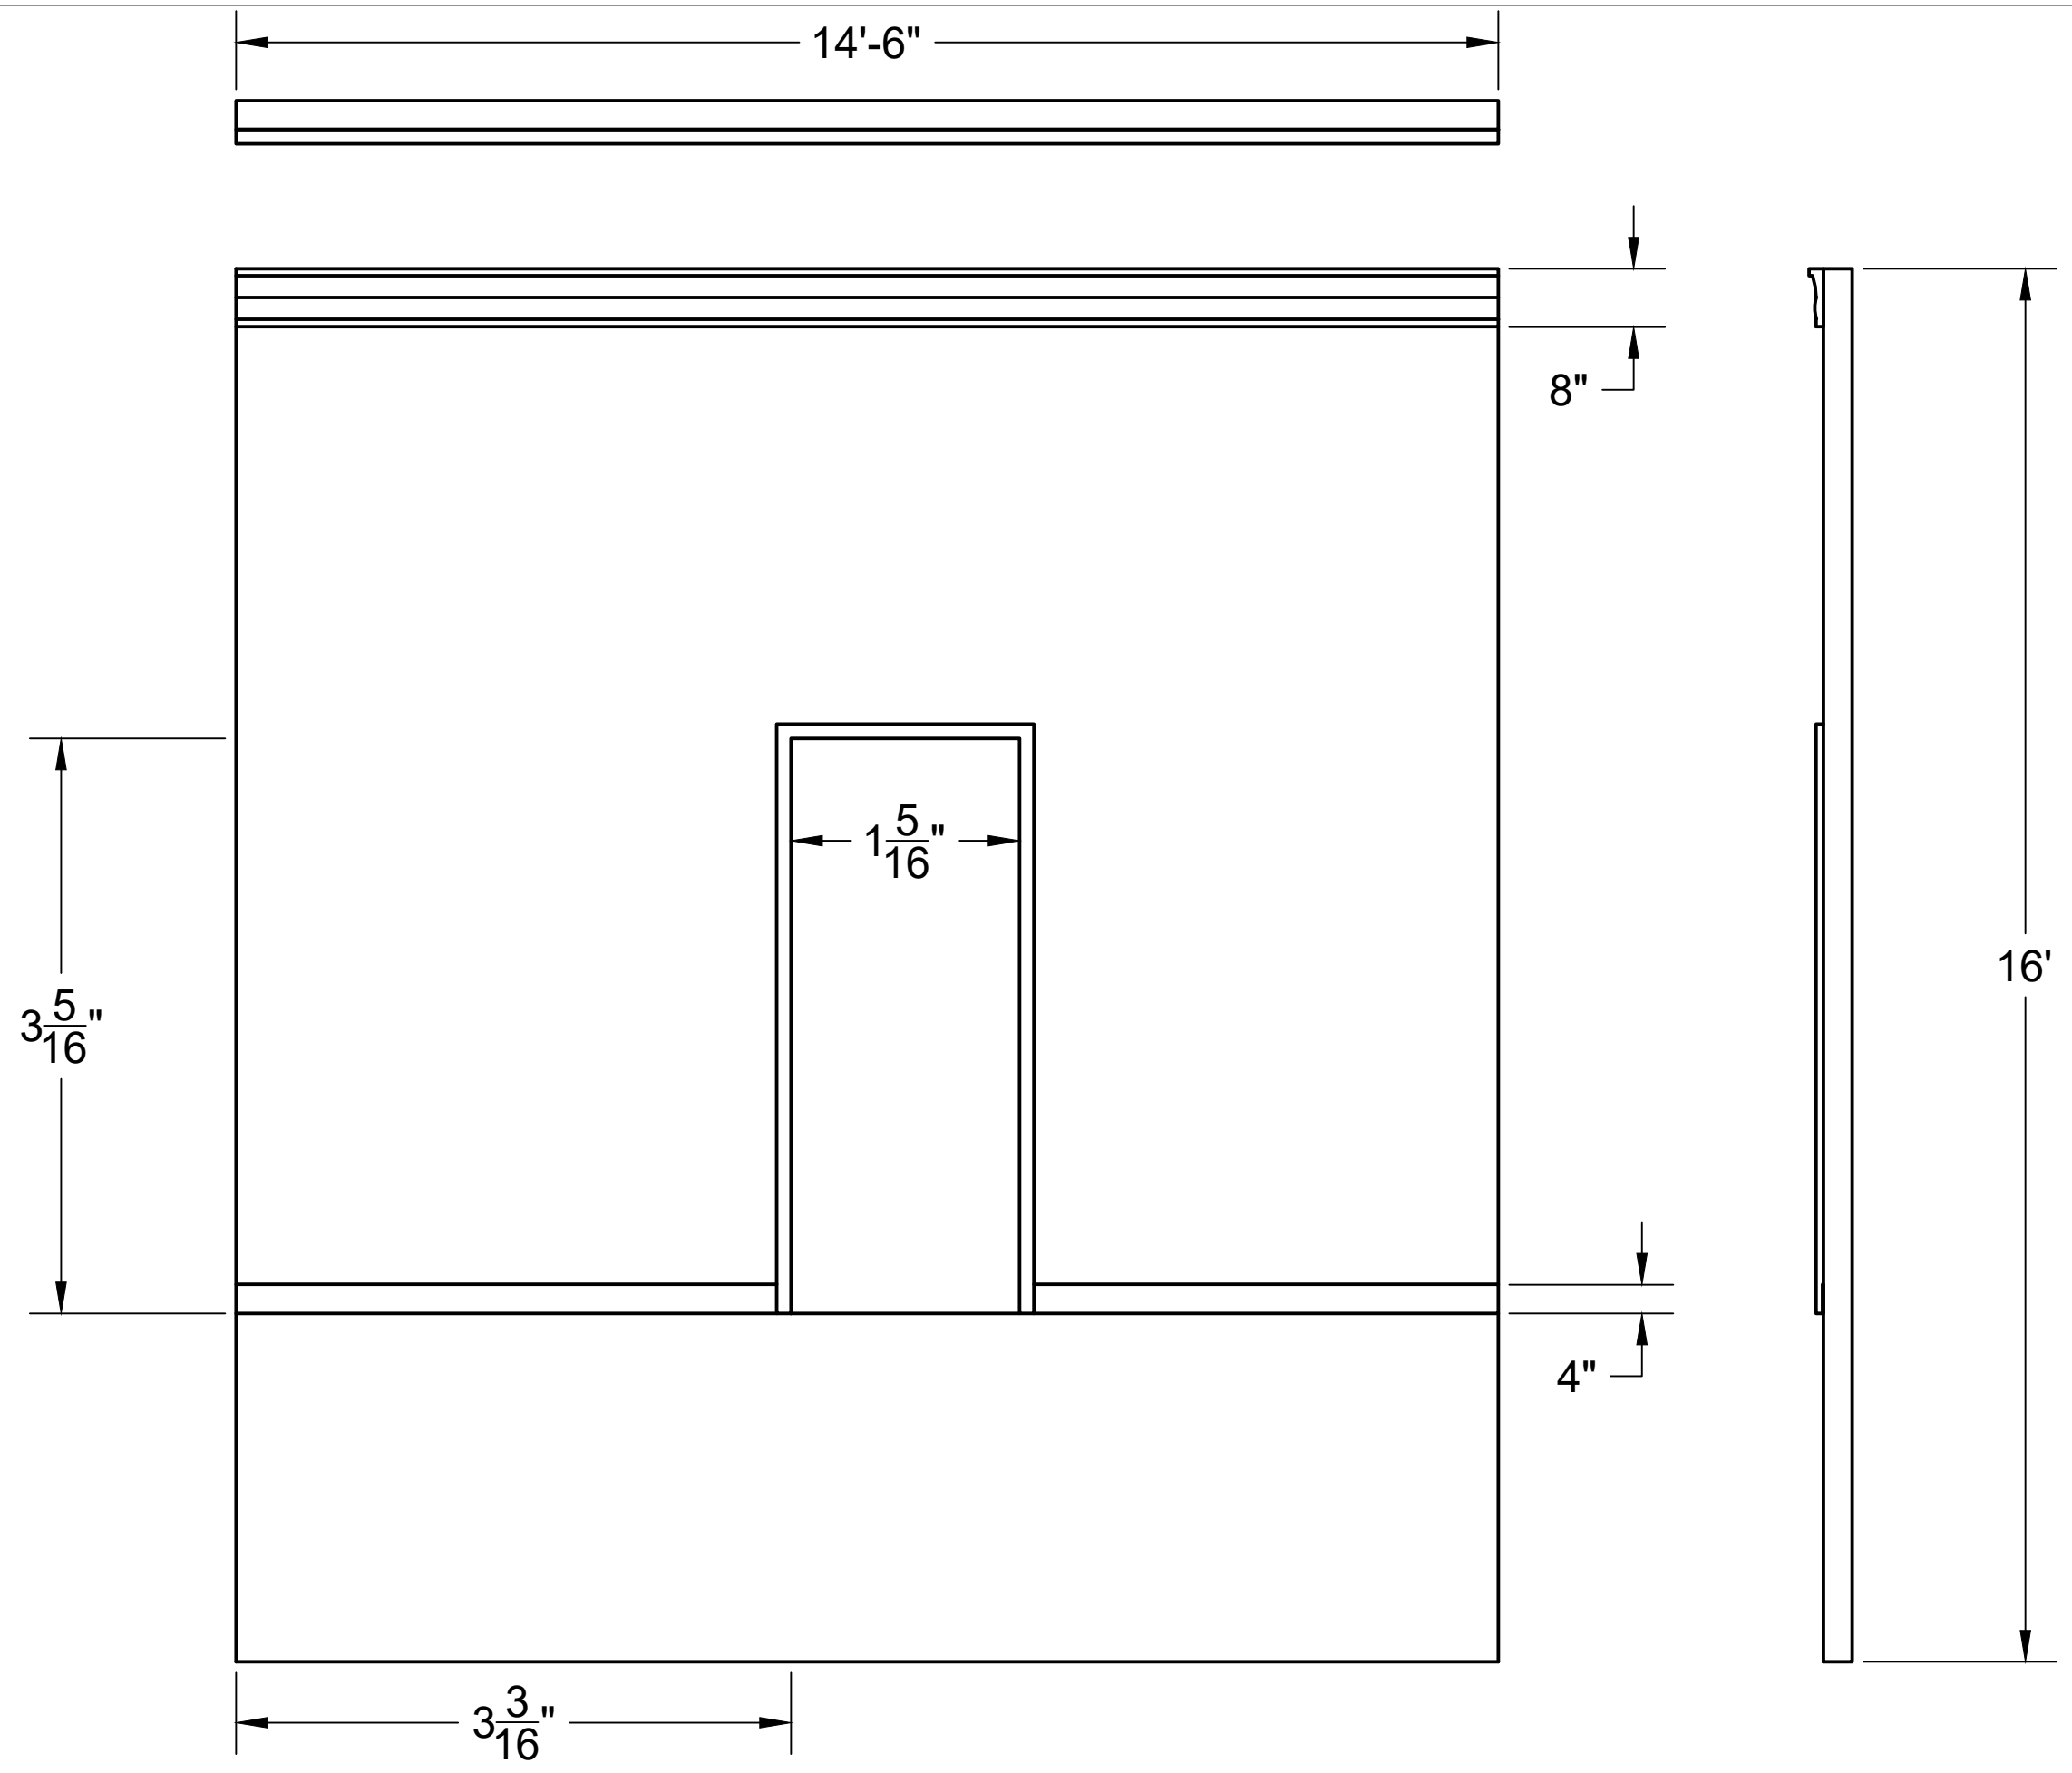

Scenic Design by  
Corin W. Davis

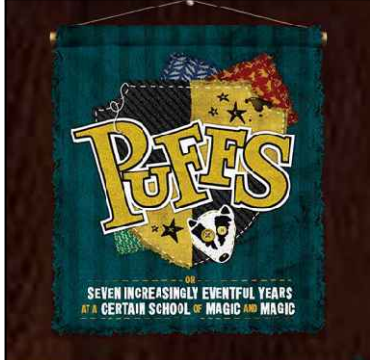


*Puffs, or Seven Increasingly  
Eventful Years at a Certain  
School of Magic and Magic*  
By Matt Cox  
Directed by Tonya Hays

TD:	Jesse Wade
COSTUMES:	Melanie Harris
LIGHTING:	Jesse Wade & Ryan Bergman
PROPS:	Tabitha Hewitt-Rafferty
SM:	David Hintz
DATE:	12/6/2023
REVISION:	1

WALL B


SCALE:	1/2" = 1' 0"
SHEET:	4

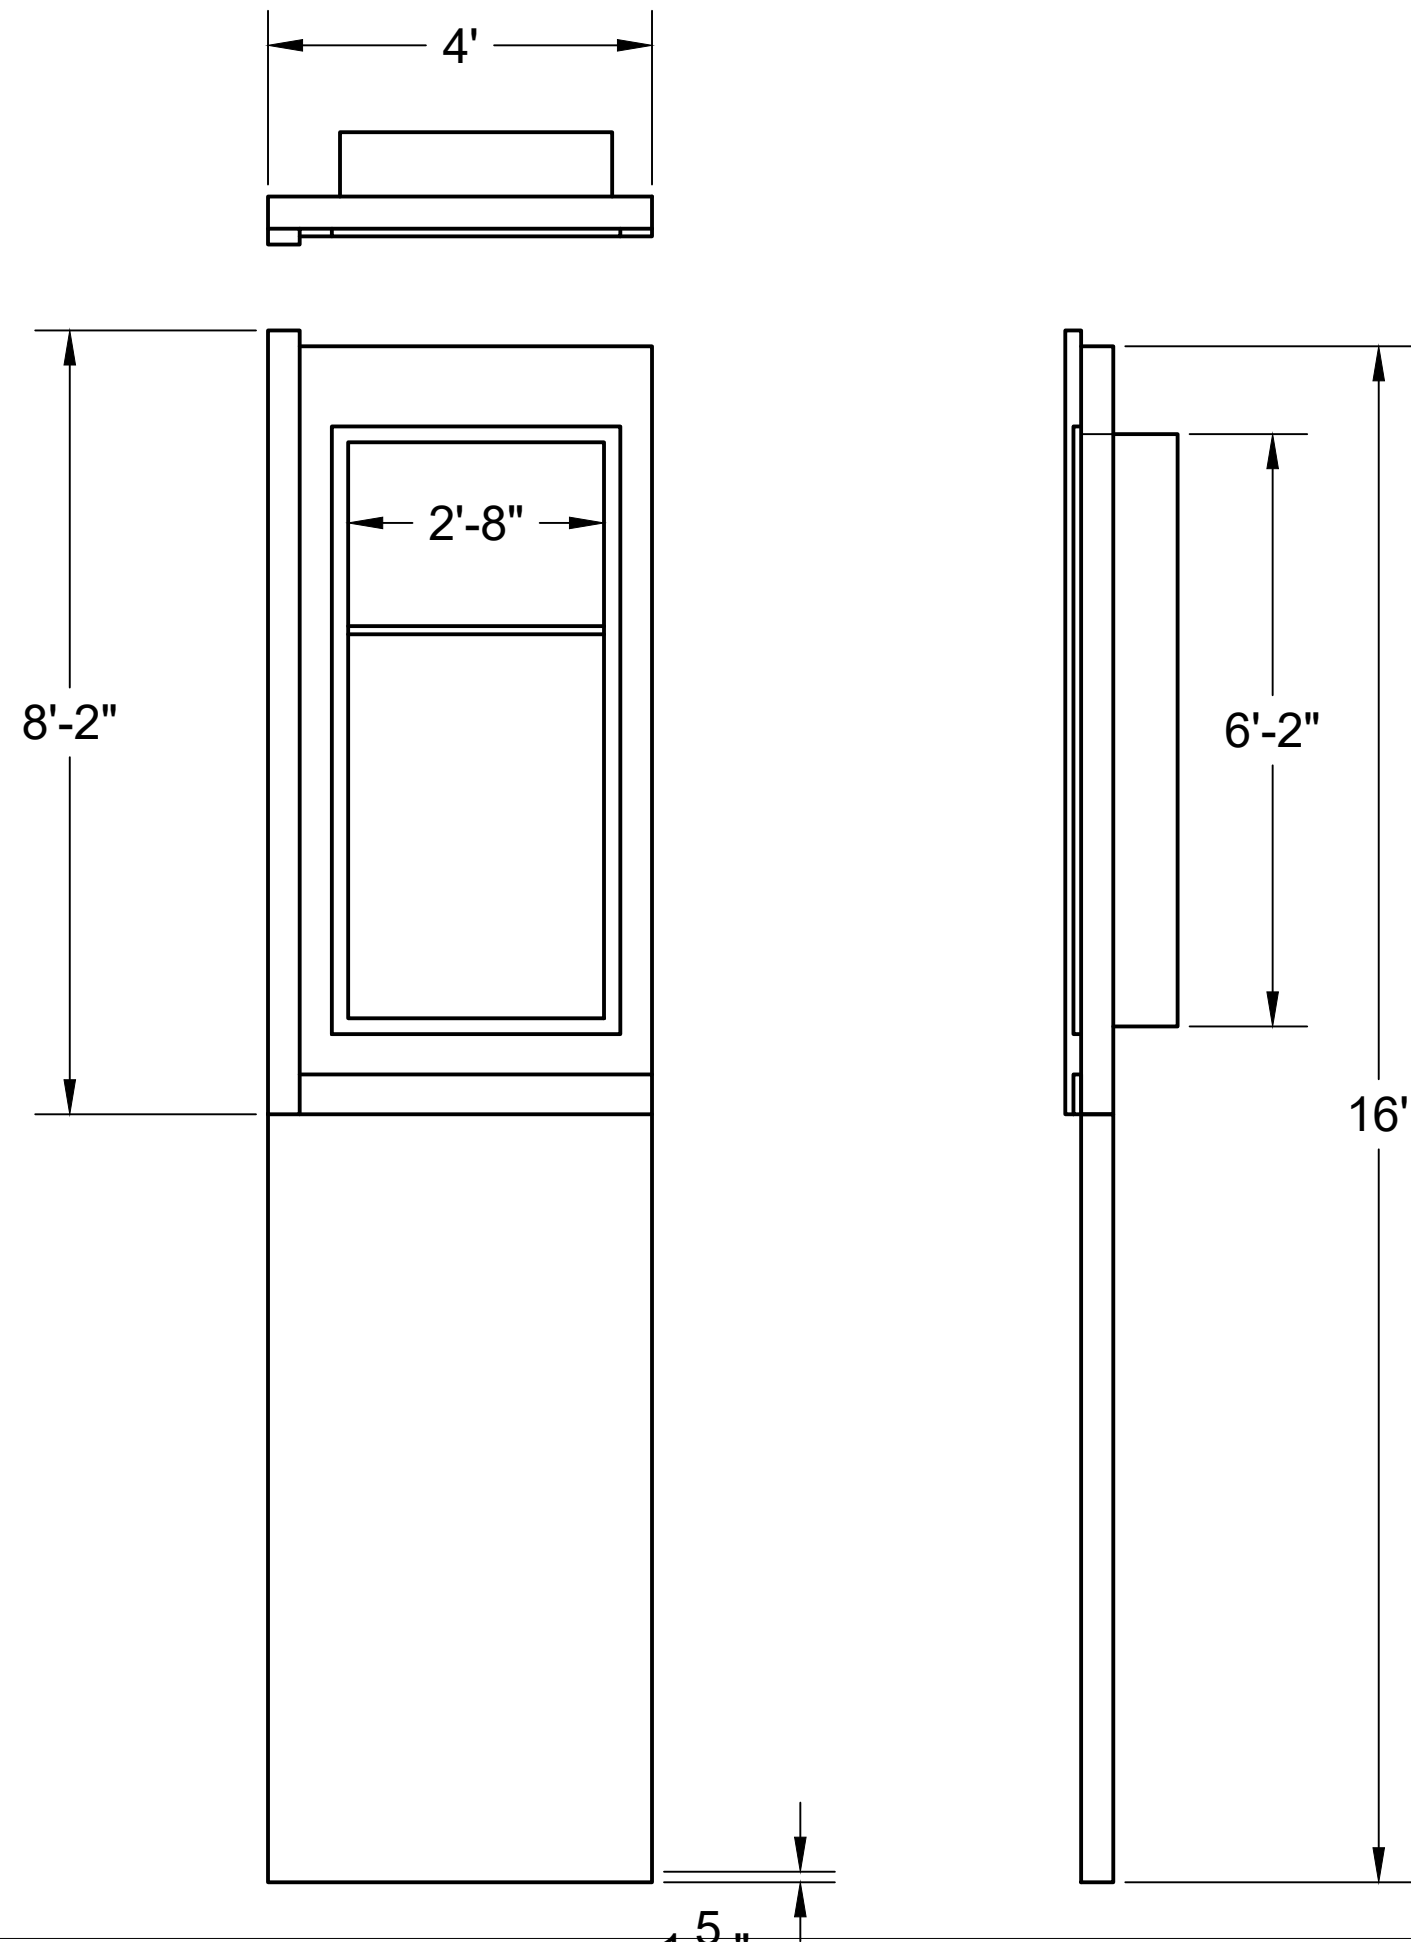

NOTES:  
 Bookcases are recessed.  
 Only the top 8'-0" need to be painted.



Scenic Design by  
 Corin W. Davis

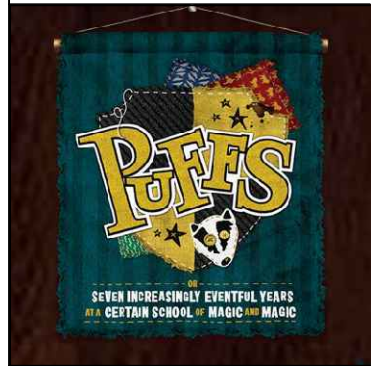

*Puffs, or Seven Increasingly  
 Eventful Years at a Certain  
 School of Magic and Magic*  
 By Matt Cox  
 Directed by Tonya Hays


TD:	Jesse Wade
COSTUMES:	Melanie Harris
LIGHTING:	Jesse Wade & Ryan Bergman
PROPS:	Tabitha Hewitt-Rafferty
SM:	David Hintz
DATE:	12/6/2023
REVISION:	1

WALL C


SCALE: 1/2" = 1' 0"

SHEET:

5

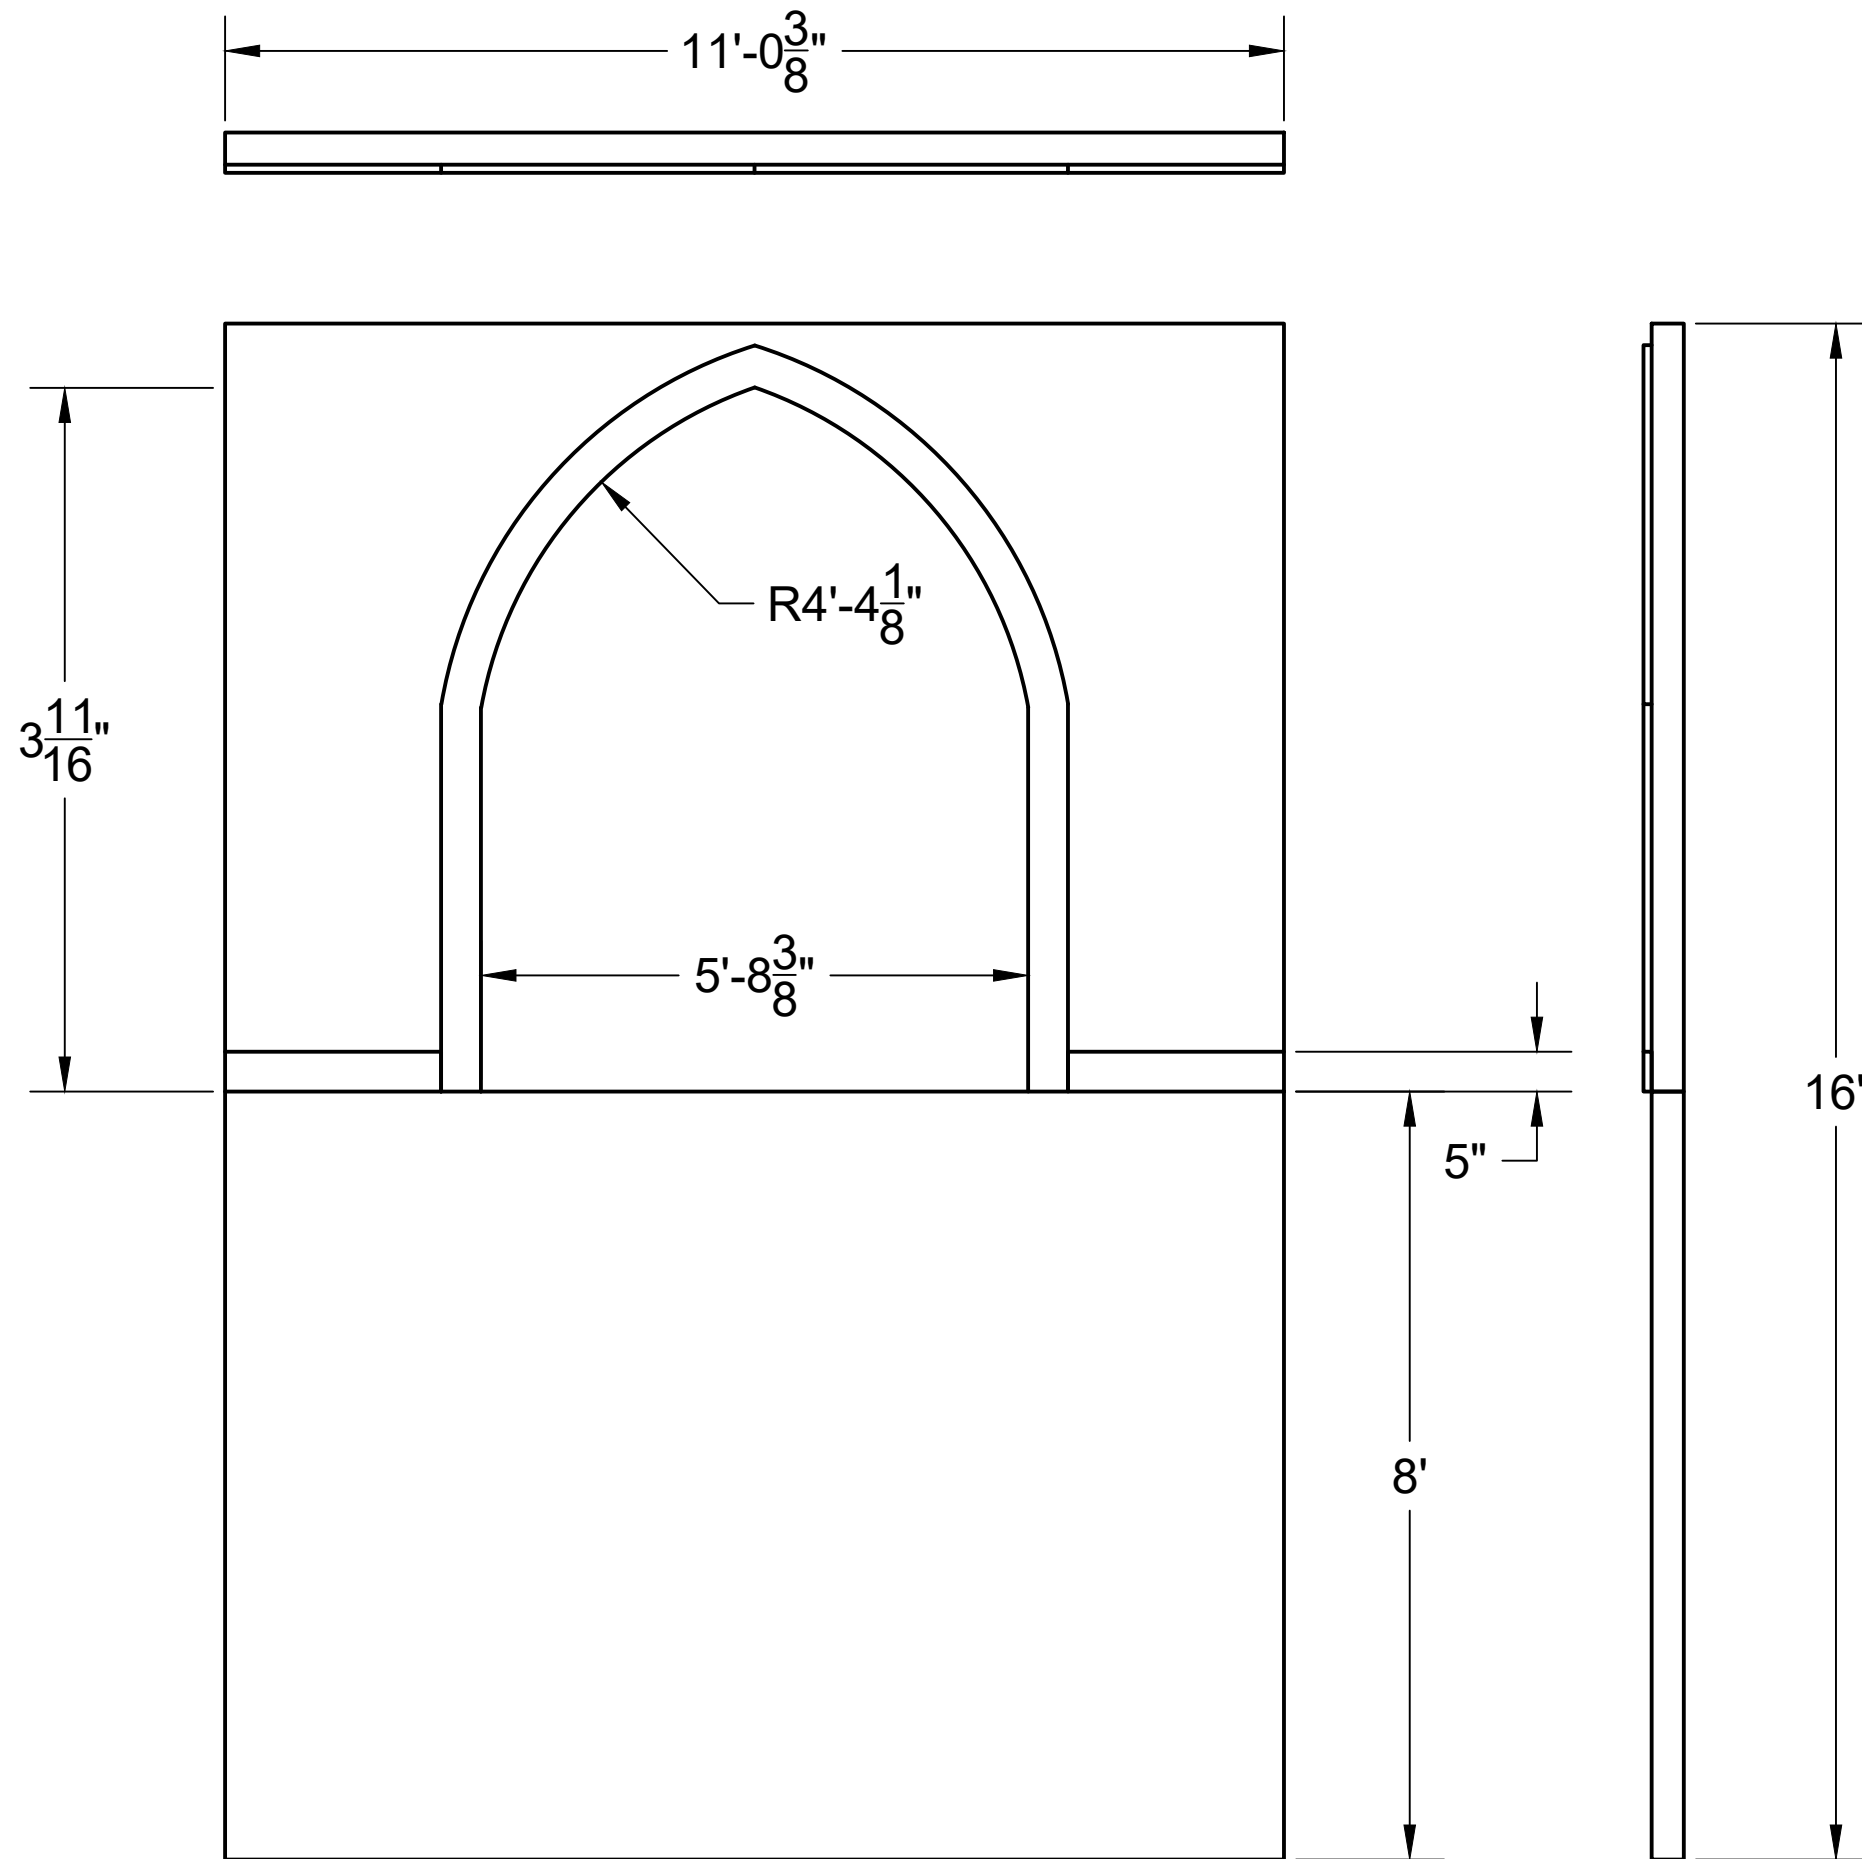

Scenic Design by  
Corin W. Davis

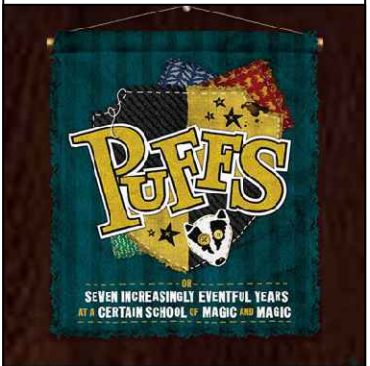

*Puffs, or Seven Increasingly  
Eventful Years at a Certain  
School of Magic and Magic*  
By Matt Cox

Directed by Tonya Hays


TD:	Jesse Wade
COSTUMES:	Melanie Harris
LIGHTING:	Jesse Wade & Ryan Bergman
PROPS:	Tabitha Hewitt-Rafferty
SM:	David Hintz
DATE:	12/6/2023
REVISION:	1

WALL D


SCALE: 1/2" = 1' 0"

SHEET:

6

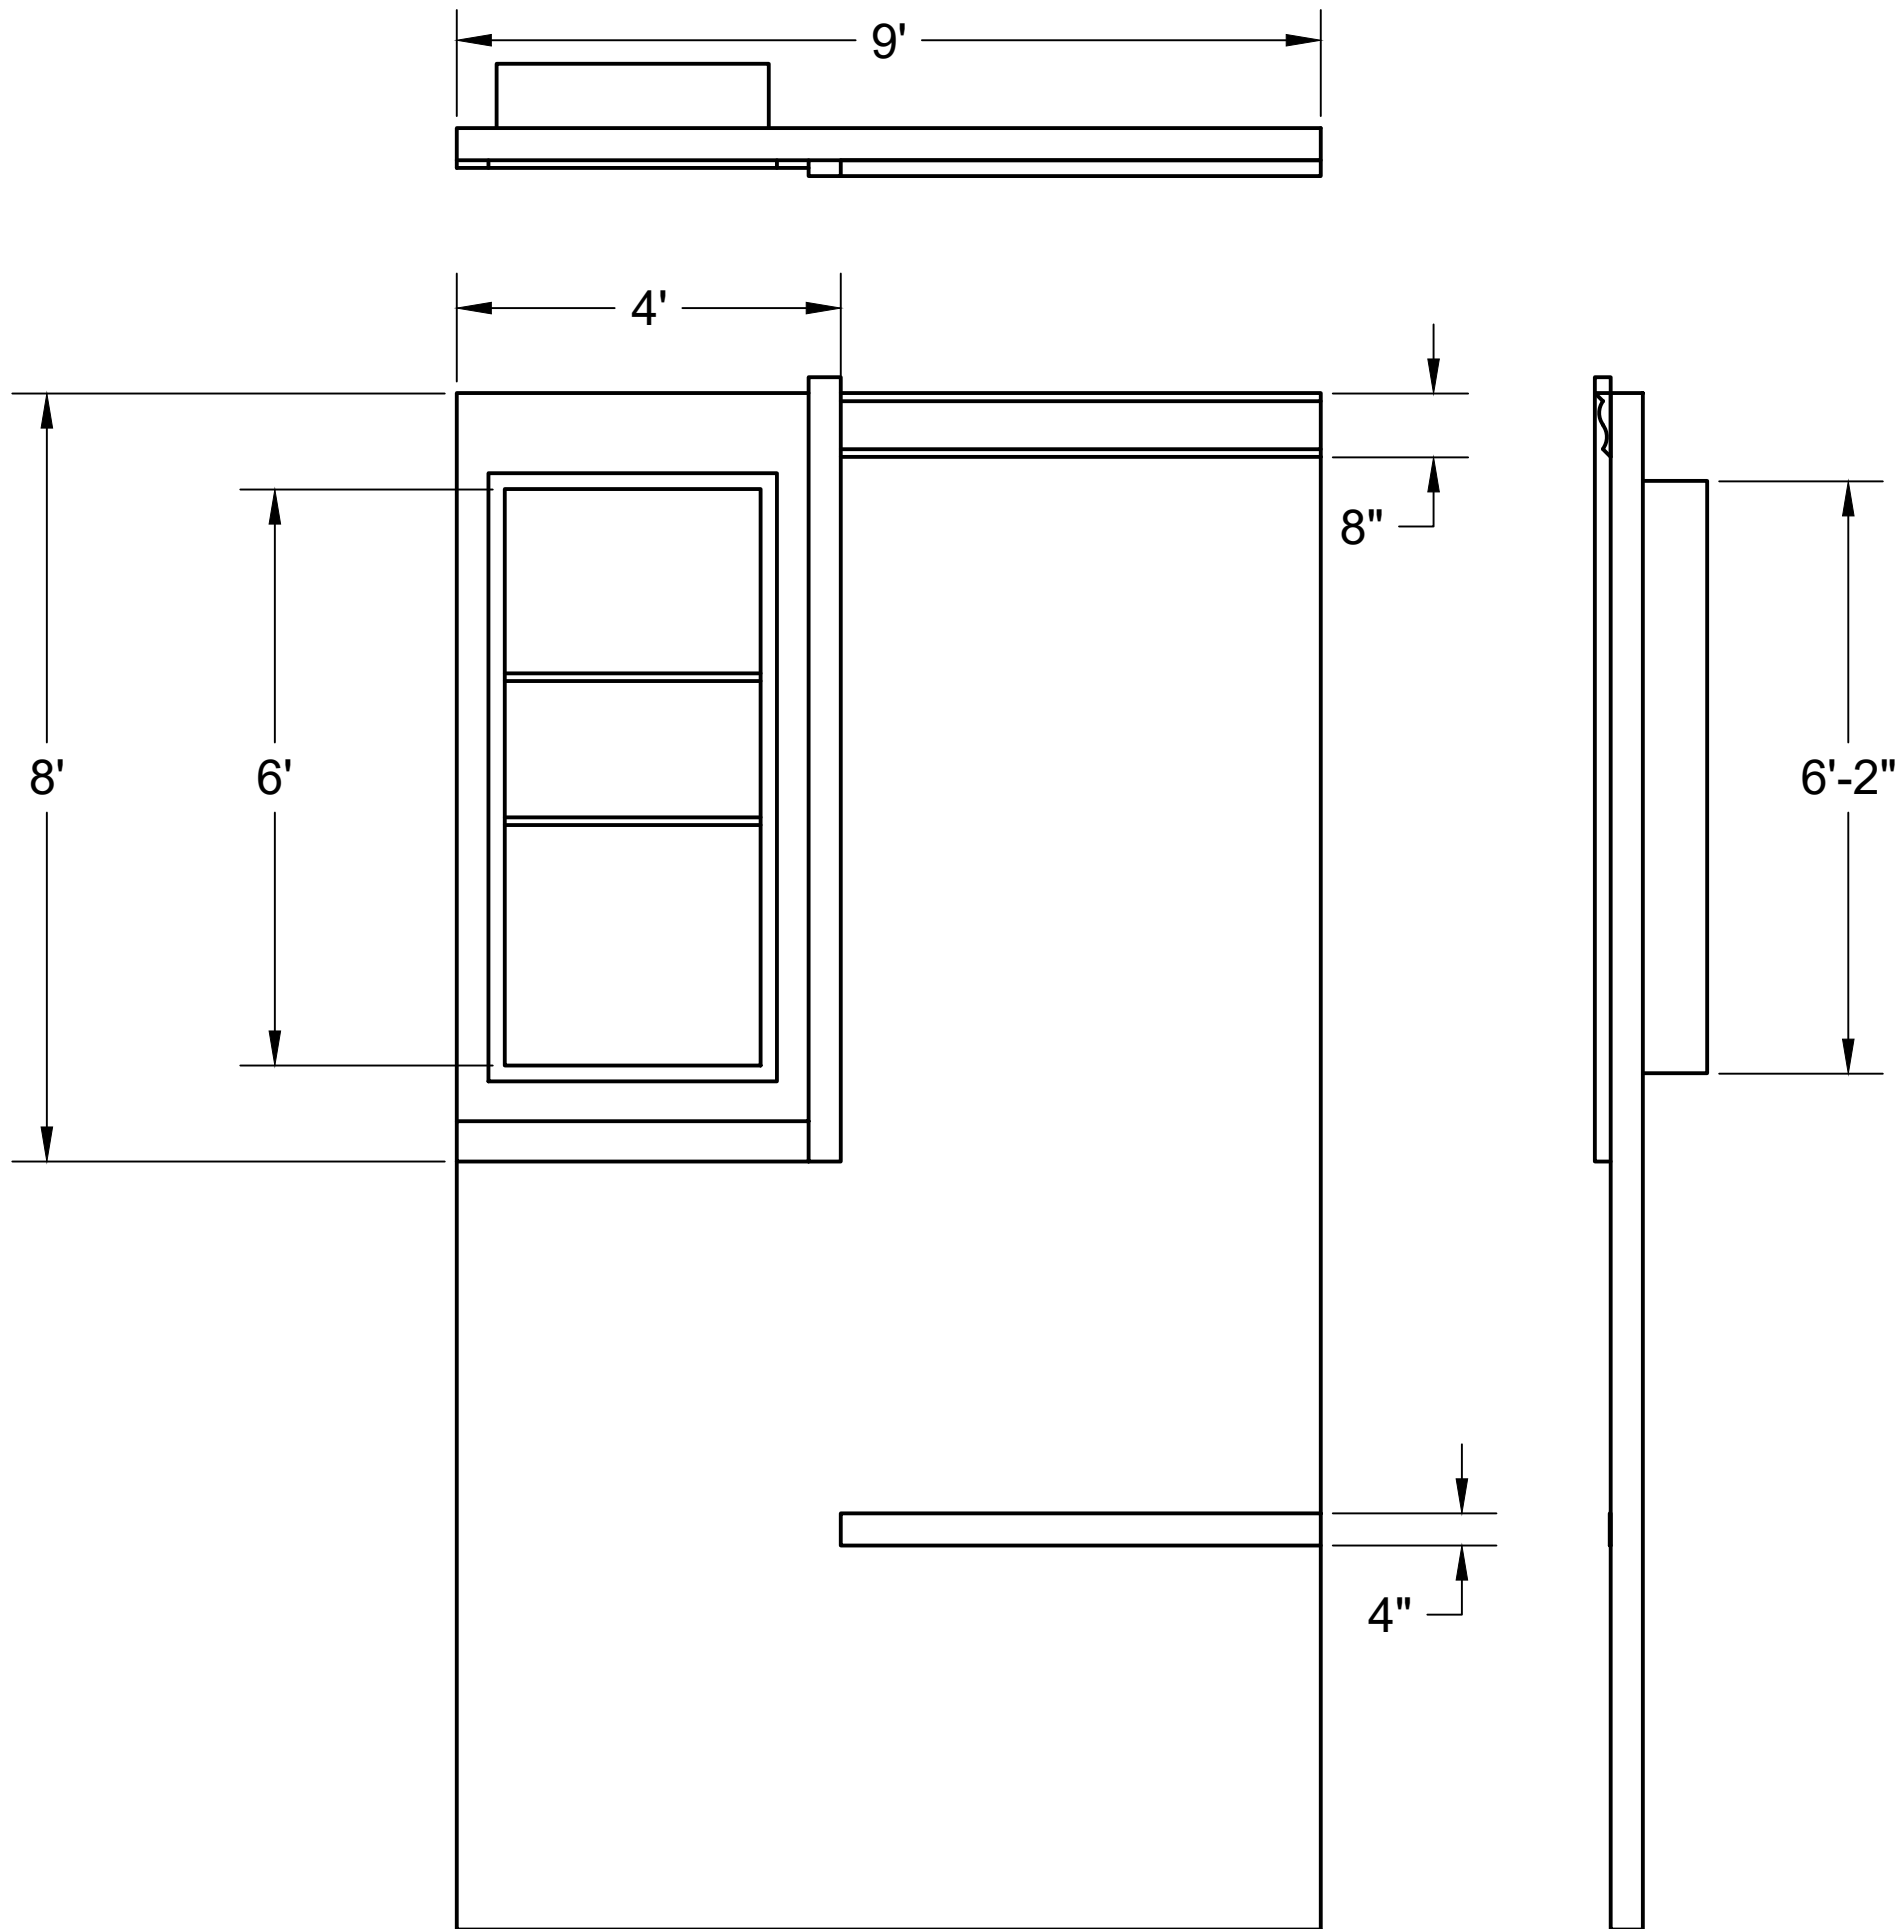

Scenic Design by  
Corin W. Davis

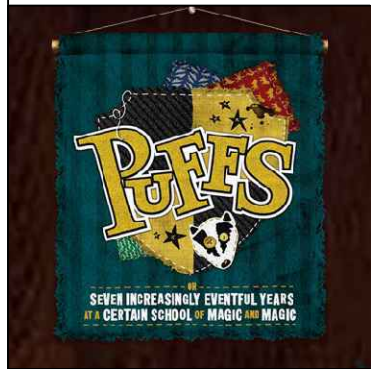

*Puffs, or Seven Increasingly Eventful Years at a Certain School of Magic and Magic*  
By Matt Cox

Directed by Tonya Hays



TD:	Jesse Wade
COSTUMES:	Melanie Harris
LIGHTING:	Jesse Wade & Ryan Bergman
PROPS:	Tabitha Hewitt-Rafferty
SM:	David Hintz
DATE:	12/7/2023
REVISION:	1

WALL E


SCALE: 1/2" = 1' 0"

SHEET:

7

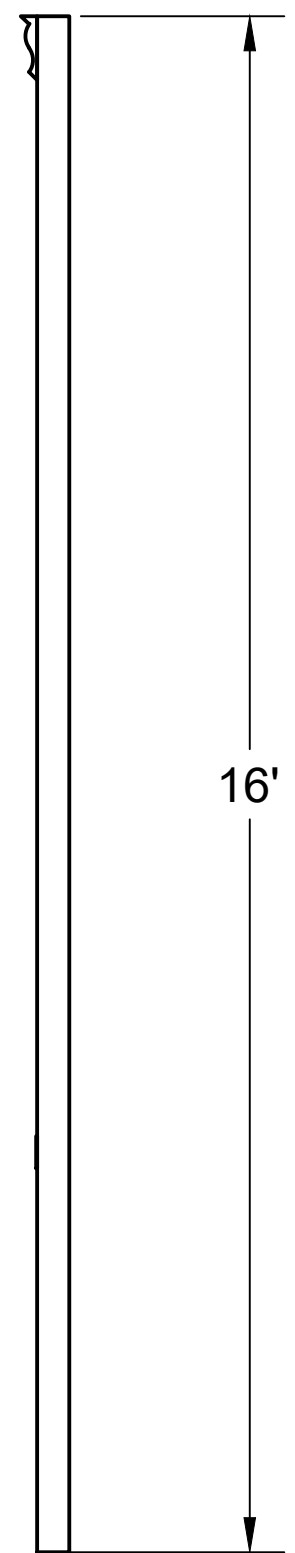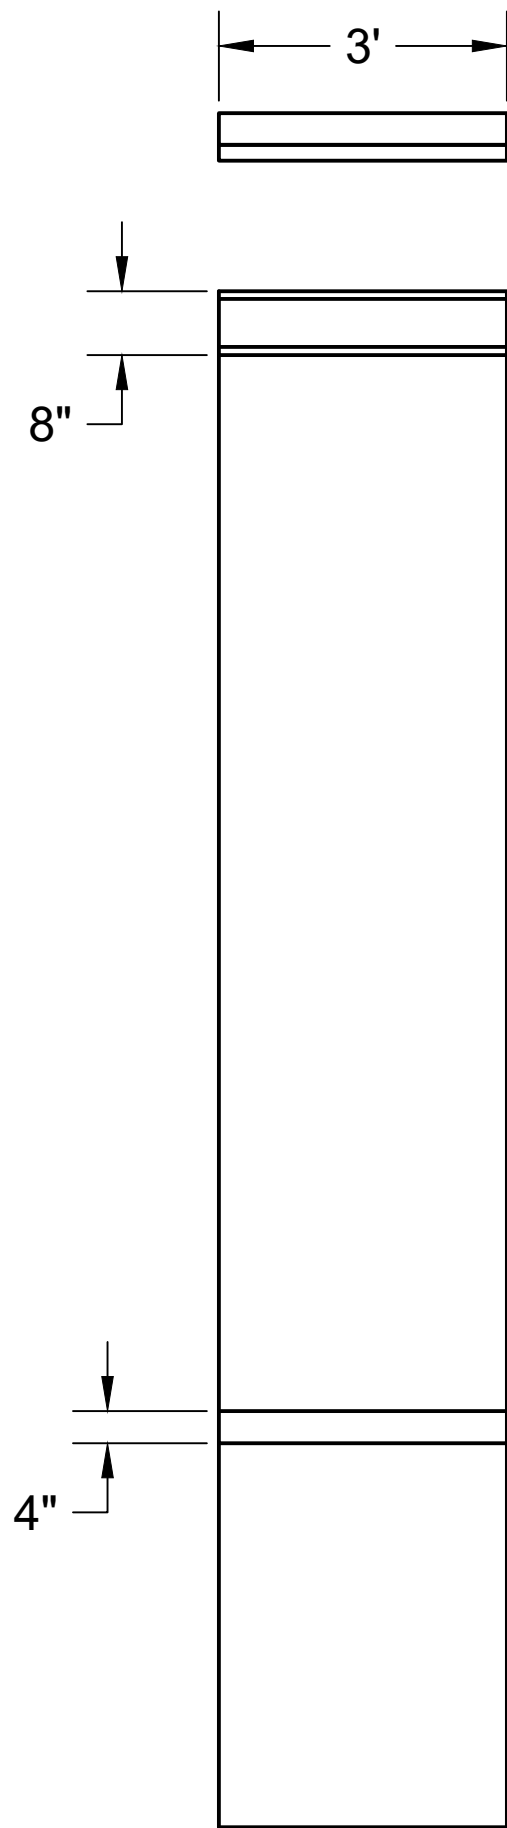

**Scenic Design by  
Corin W. Davis**

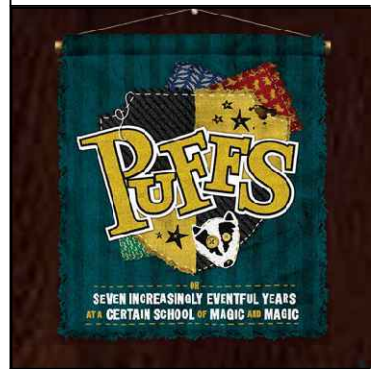

*Puffs, or Seven Increasingly  
Eventful Years at a Certain  
School of Magic and Magic*

**By Matt Cox**

**Directed by Tonya Hays**

TD:	Jesse Wade
COSTUMES:	Melanie Harris
LIGHTING:	Jesse Wade & Ryan Bergman
PROPS:	Tabitha Hewitt-Rafferty
SM:	David Hintz
DATE:	12/6/2023
REVISION:	1


WALL F

SCALE: 1/2" = 1' 0"


SHEET:

8



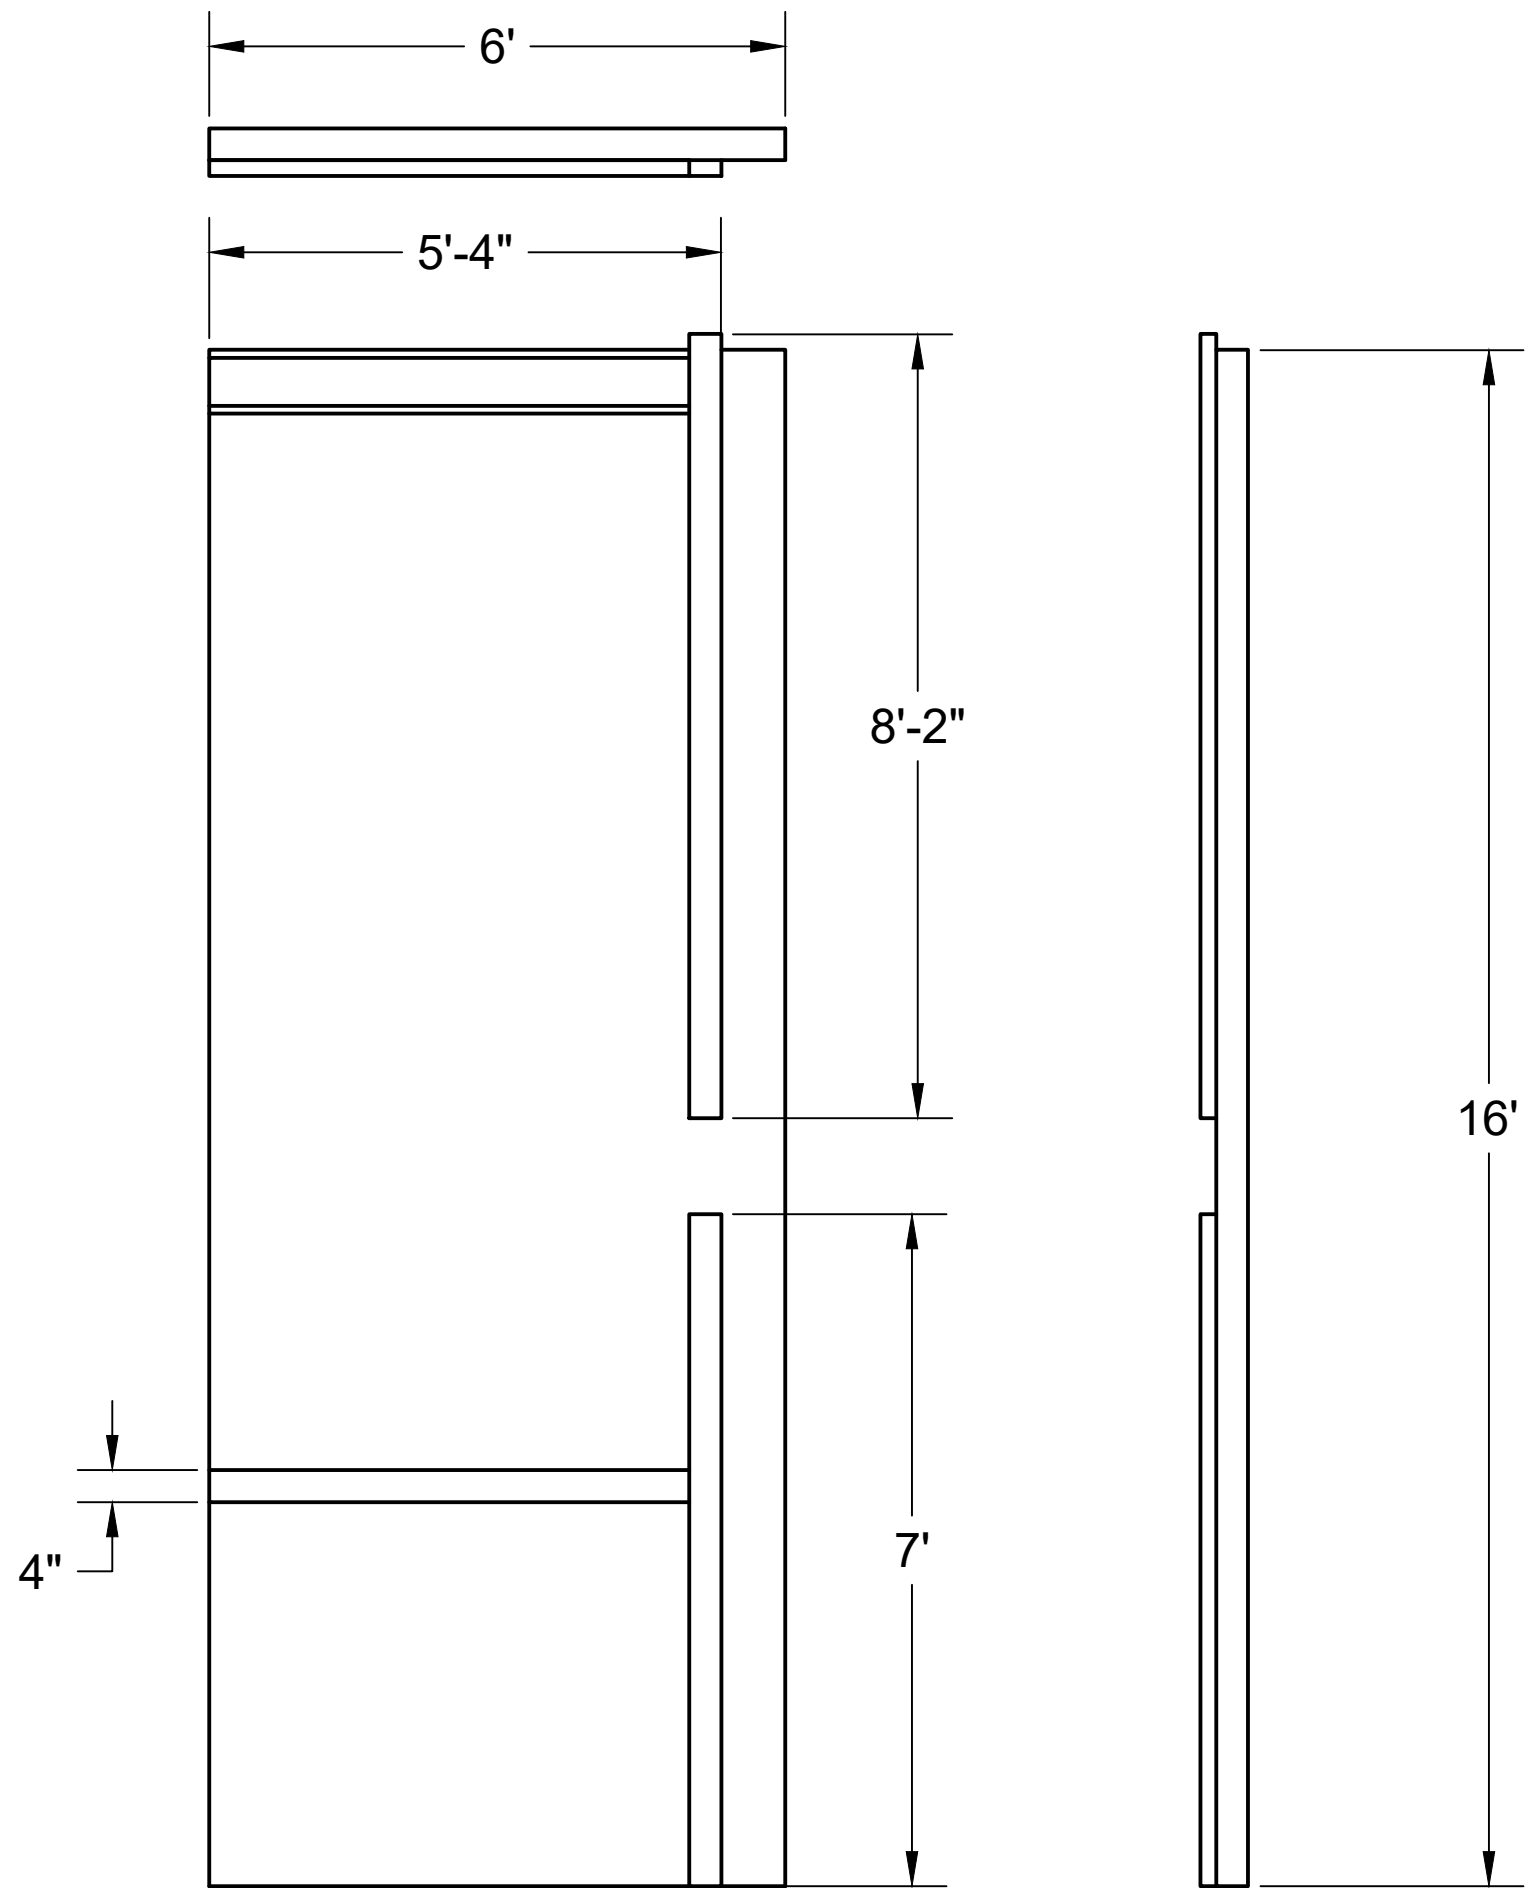

Scenic Design by  
Corin W. Davis

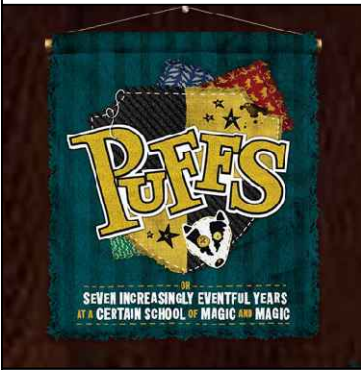


*Puffs, or Seven Increasingly  
Eventful Years at a Certain  
School of Magic and Magic*  
By Matt Cox  
Directed by Tonya Hays

TD:	Jesse Wade
COSTUMES:	Melanie Harris
LIGHTING:	Jesse Wade & Ryan Bergman
PROPS:	Tabitha Hewitt-Rafferty
SM:	David Hintz
DATE:	12/6/2023
REVISION:	1

WALL G


SCALE:	1/2" = 1' 0"
SHEET:	

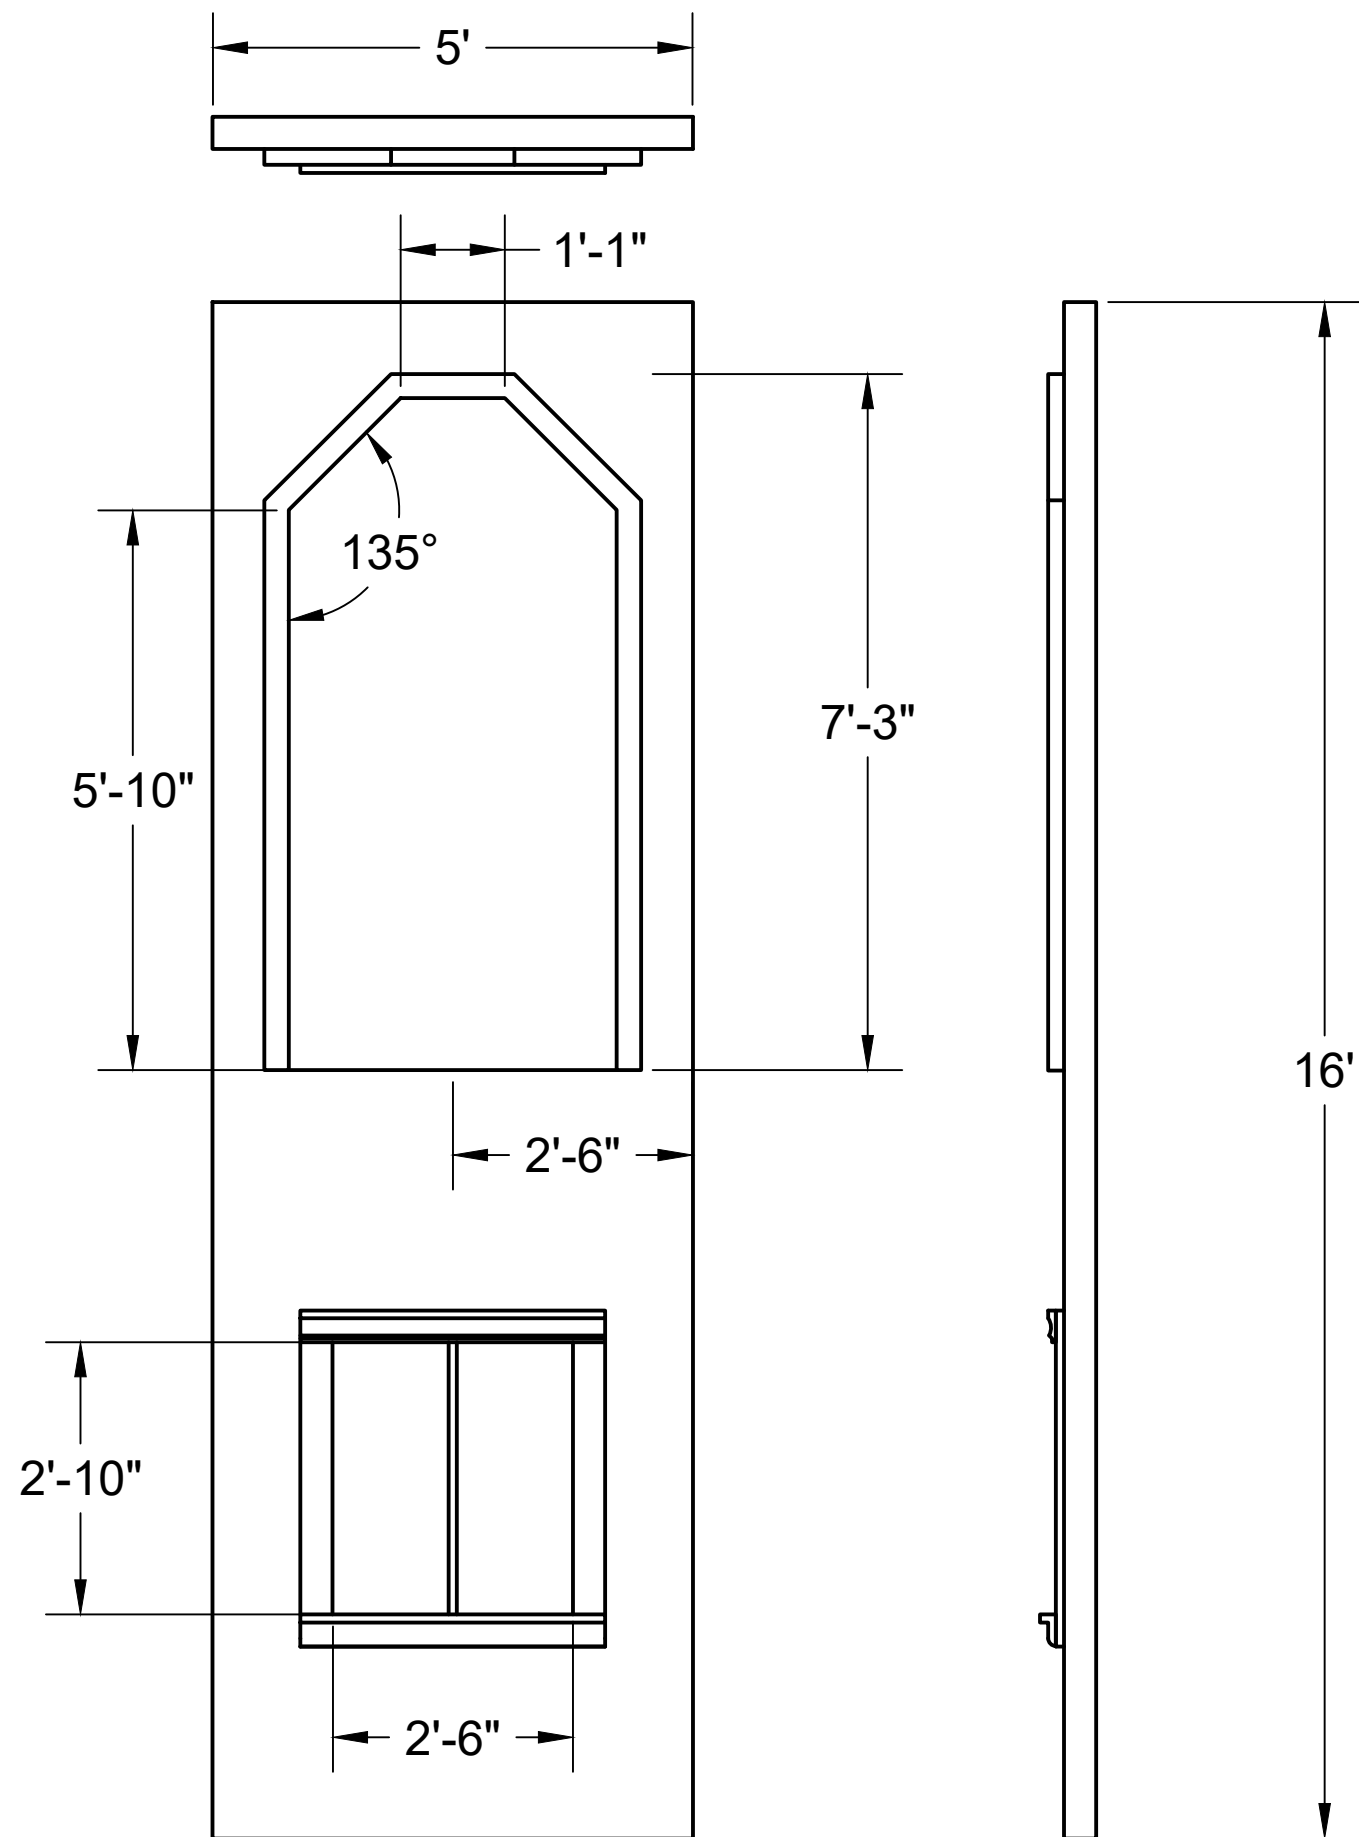

NOTES:  
 Windowsill pulled  
 from stock.  
 Top 8'-0" faced with  
 butcher paper.



Scenic Design by  
 Corin W. Davis

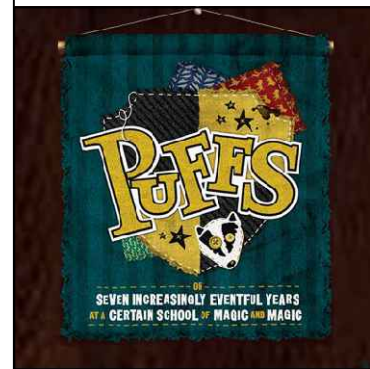

*Puffs, or Seven Increasingly  
 Eventful Years at a Certain  
 School of Magic and Magic*

By Matt Cox

Directed by Tonya Hays


TD:	Jesse Wade
COSTUMES:	Melanie Harris
LIGHTING:	Jesse Wade & Ryan Bergman
PROPS:	Tabitha Hewitt-Rafferty
SM:	David Hintz
DATE:	12/6/2023
REVISION:	1

WALL H

SCALE: 1/2" = 1' 0"

SHEET:


10

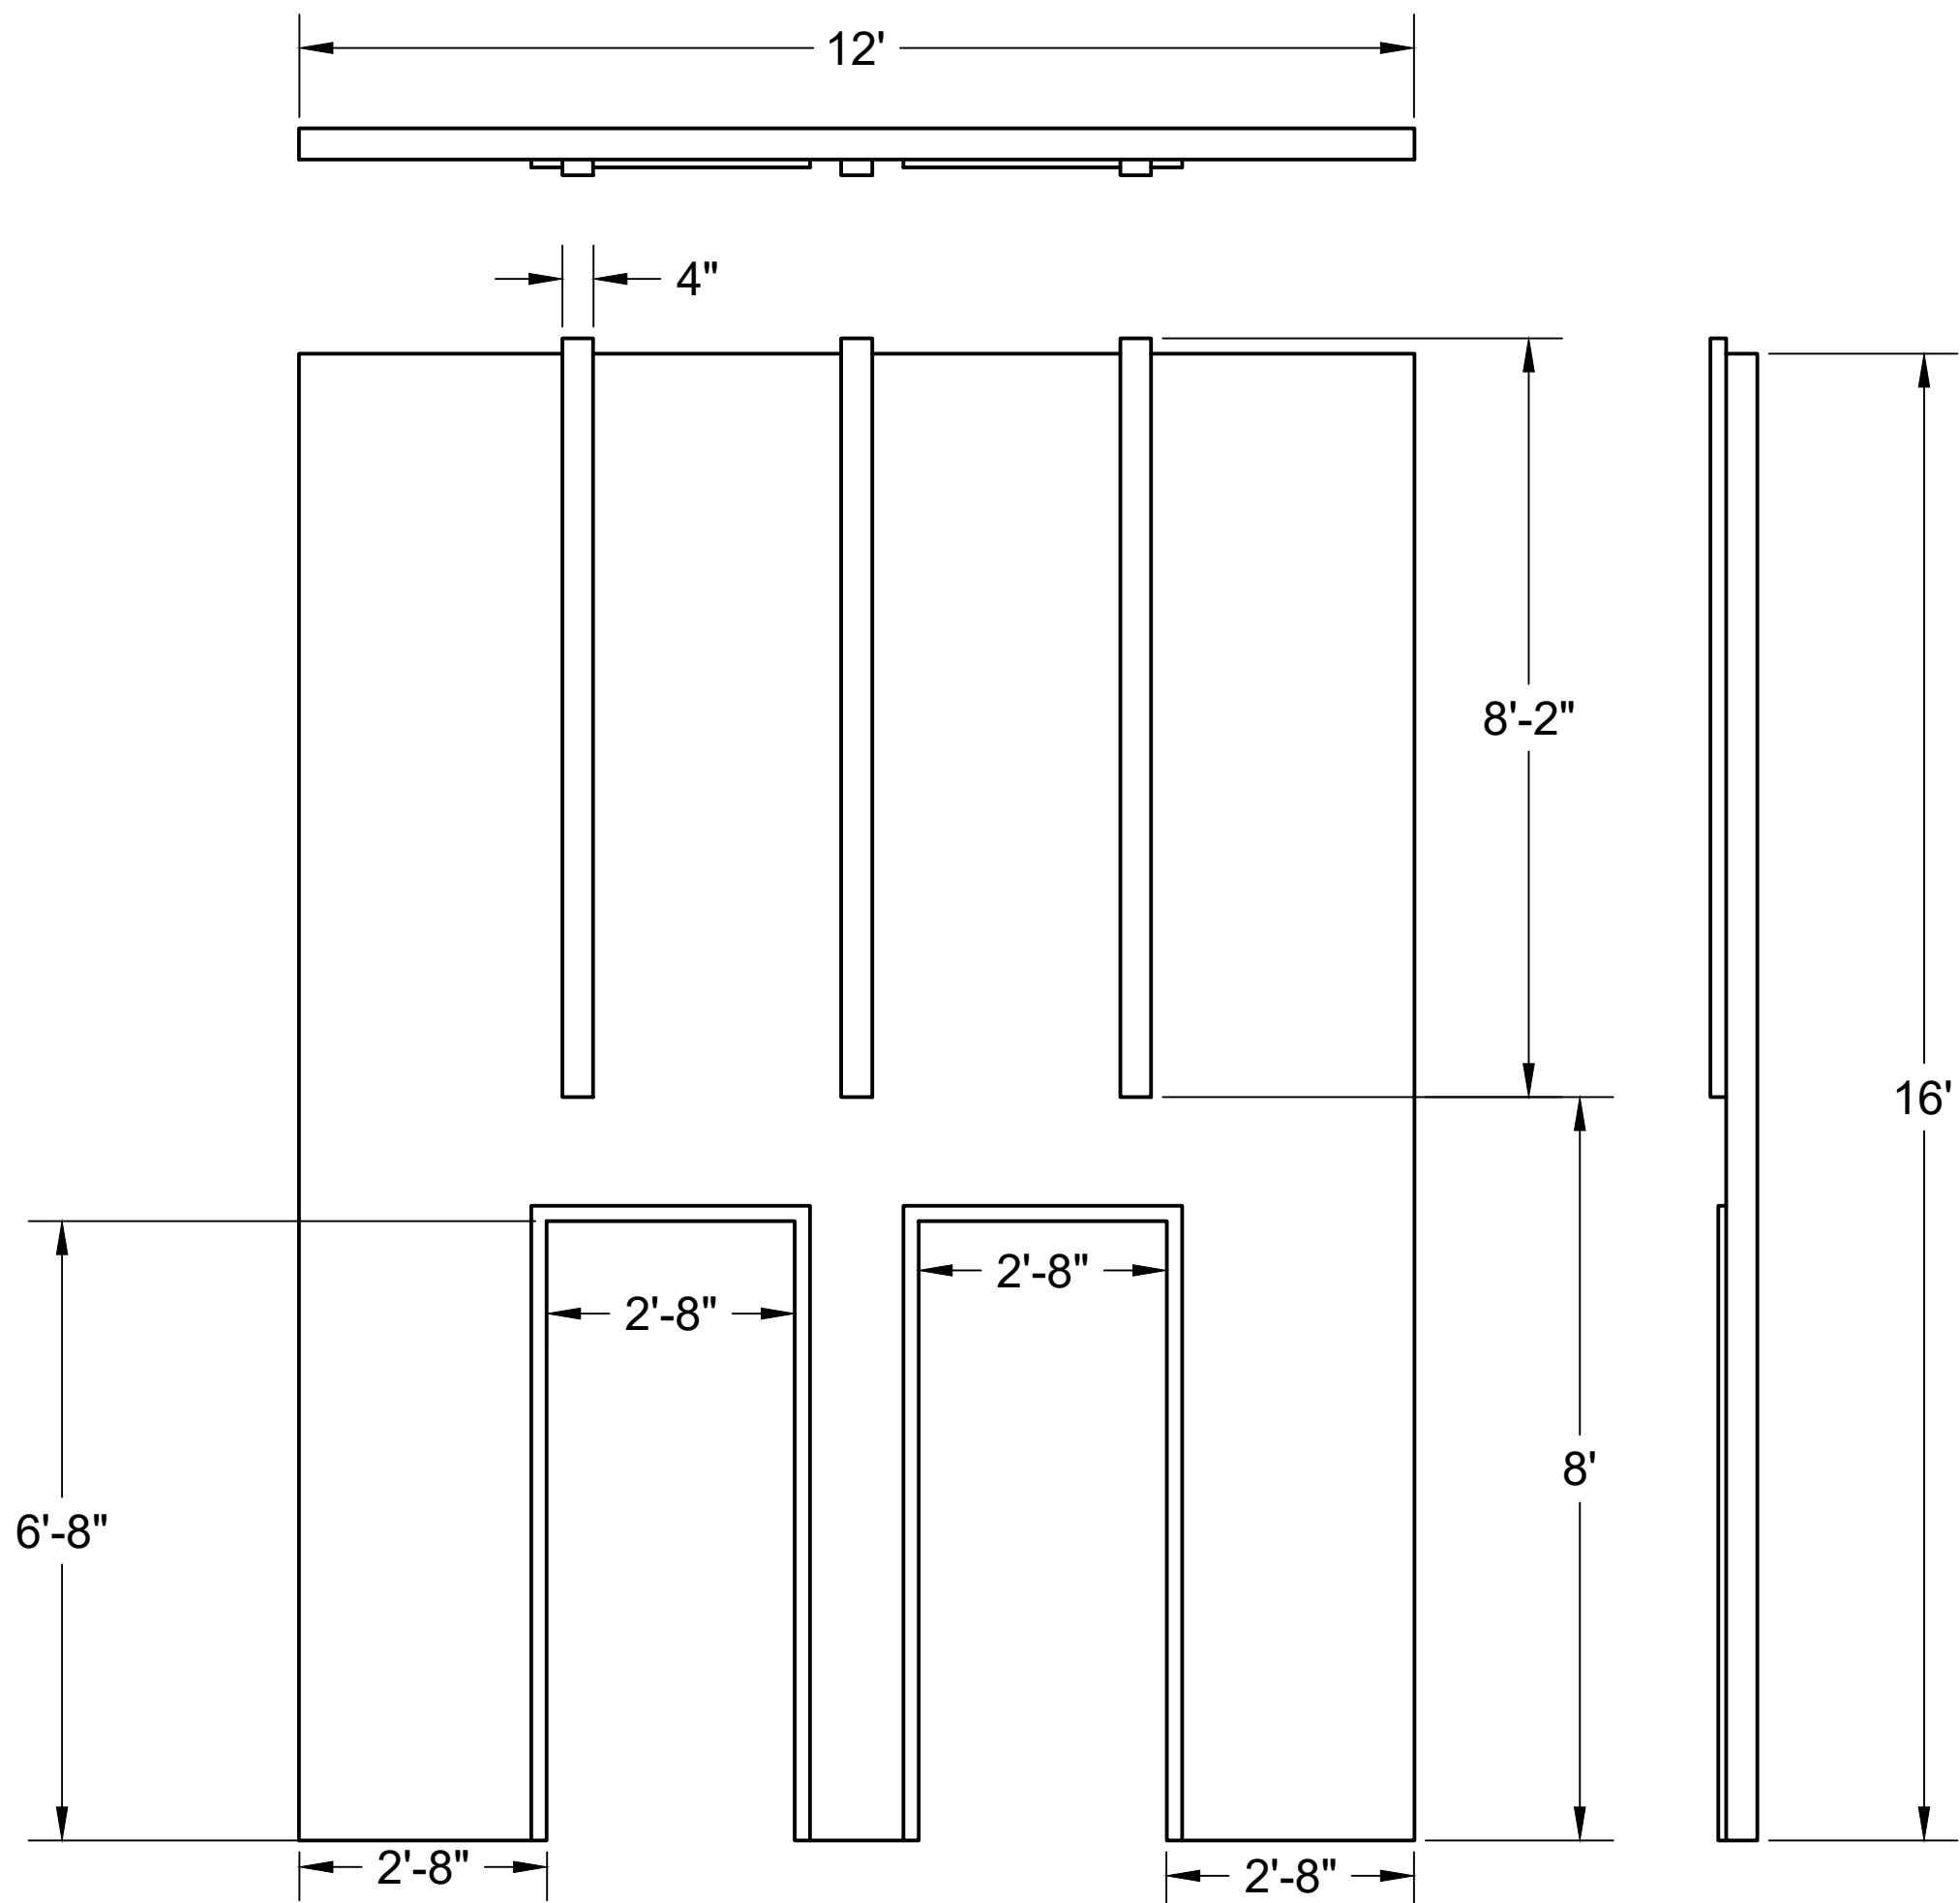

NOTES:  
 Top 8'0" faced with  
 butcher paper



Scenic Design by  
 Corin W. Davis



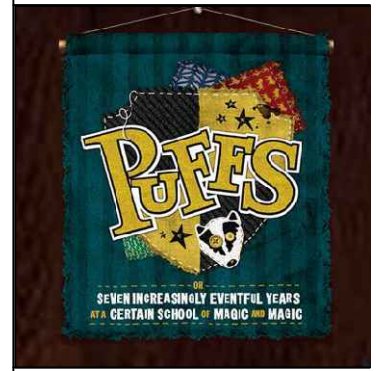


*Puffs, or Seven Increasingly  
 Eventful Years at a Certain  
 School of Magic and Magic*  
 By Matt Cox  
 Directed by Tonya Hays


TD:	Jesse Wade
COSTUMES:	Melanie Harris
LIGHTING:	Jesse Wade & Ryan Bergman
PROPS:	Tabitha Hewitt-Rafferty
SM:	David Hintz
DATE:	12/6/2023
REVISION:	1

WALL I

SCALE:	1/2" = 1' 0"
SHEET:	11

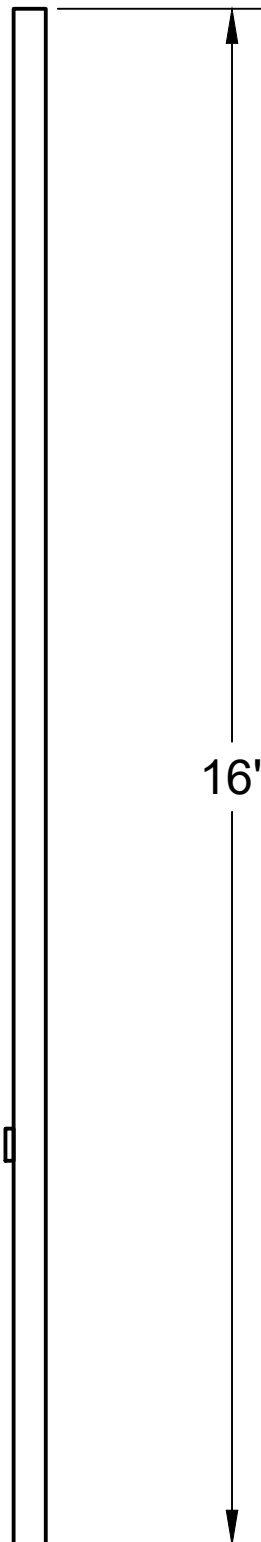 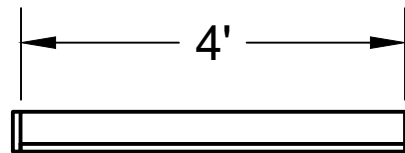

Scenic Design by  
Corin W. Davis

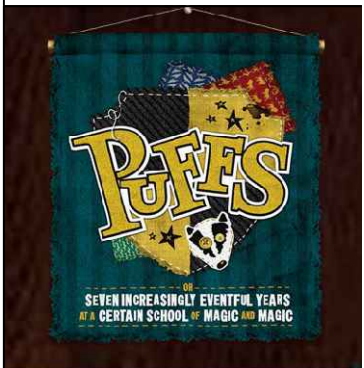

*Puffs, or Seven Increasingly  
Eventful Years at a Certain  
School of Magic and Magic*

By Matt Cox

Directed by Tonya Hays

TD:	Jesse Wade
COSTUMES:	Melanie Harris
LIGHTING:	Jesse Wade & Ryan Bergman
PROPS:	Tabitha Hewitt-Rafferty
SM:	David Hintz
DATE:	12/6/2023
REVISION:	1

WALL J


SCALE: 1/2" = 1' 0"

SHEET:

12



Scenic Design by  
Corin W. Davis

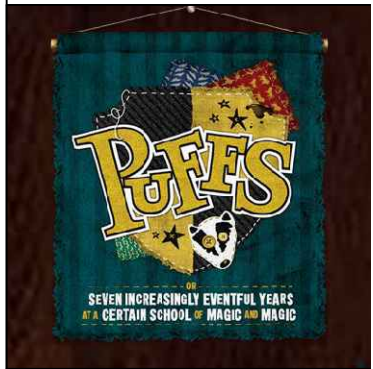

*Puffs, or Seven Increasingly  
Eventful Years at a Certain  
School of Magic and Magic*

By Matt Cox

Directed by Tonya Hays


TD:	Jesse Wade
COSTUMES:	Melanie Harris
LIGHTING:	Jesse Wade & Ryan Bergman
PROPS:	Tabitha Hewitt-Rafferty
SM:	David Hintz
DATE:	12/6/2023
REVISION:	1

SR PLATFORM 1

SCALE: 3/8" = 1'0"


SHEET:

13

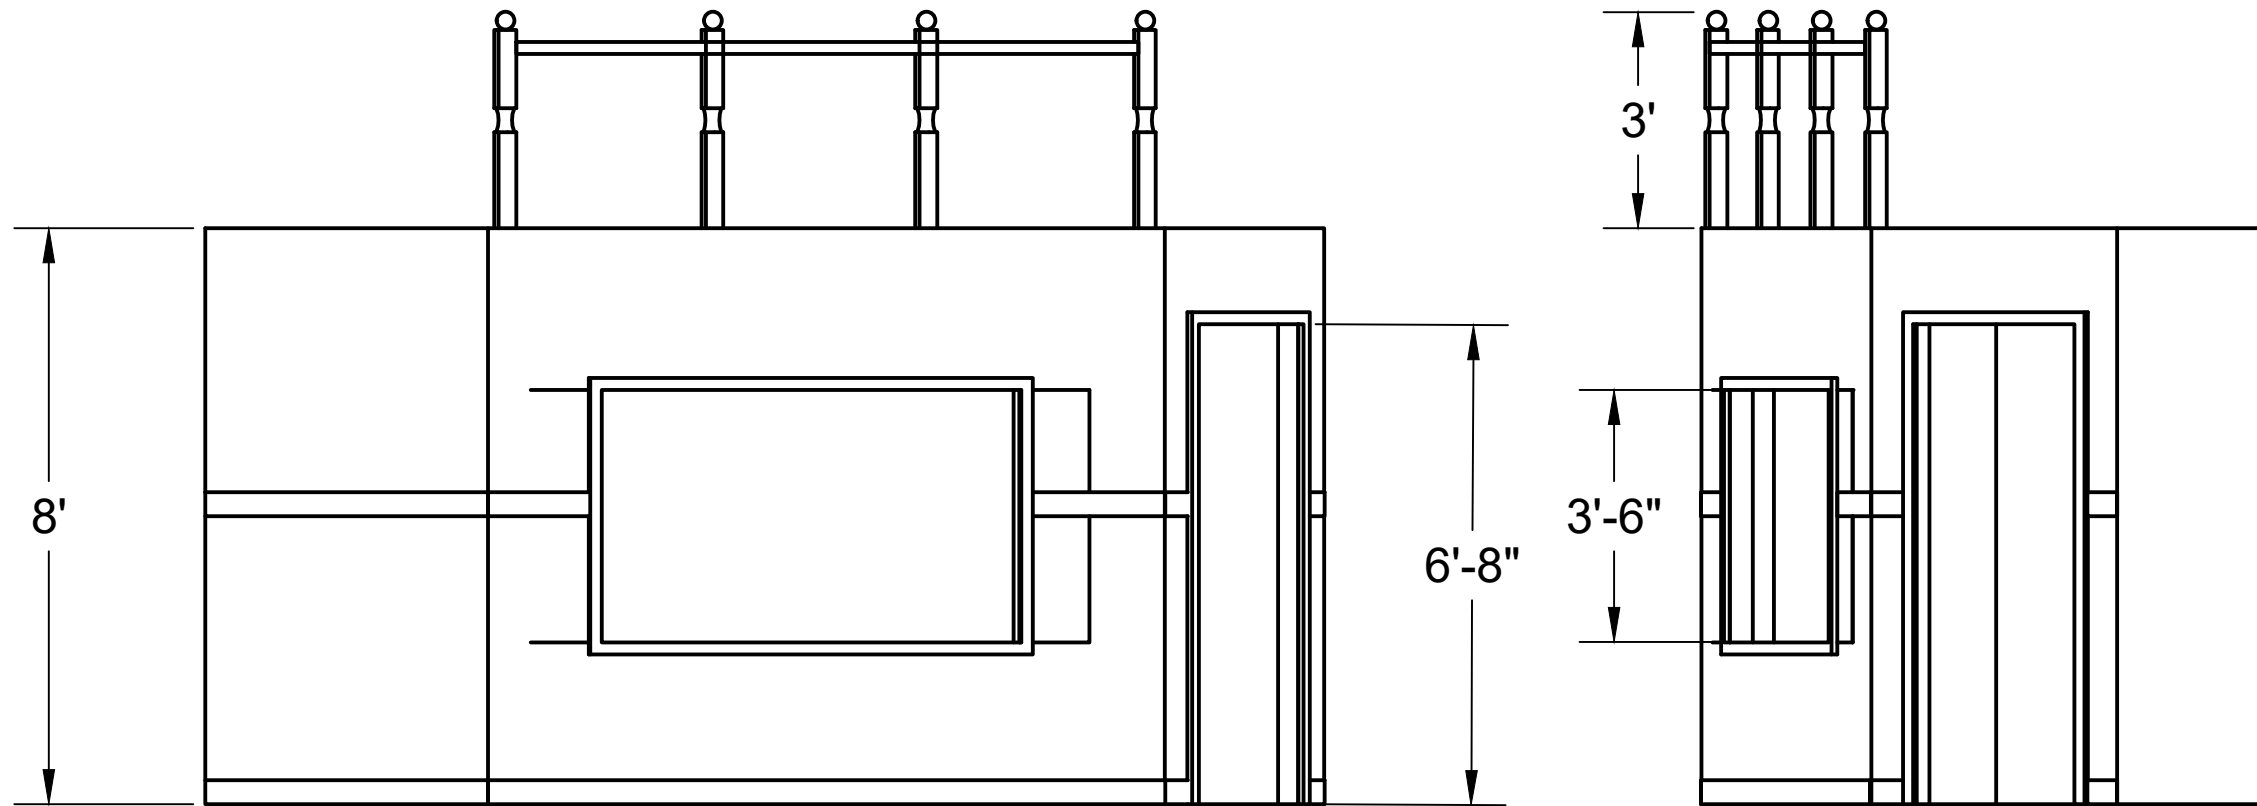



Scenic Design by  
Corin W. Davis

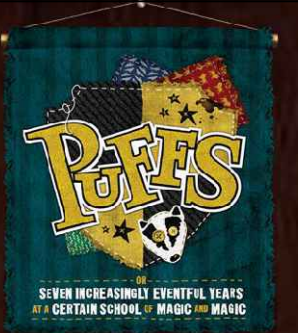

*Puffs, or Seven Increasingly  
Eventful Years at a Certain  
School of Magic and Magic*

By Matt Cox

Directed by Tonya Hays

TD: Jesse Wade

COSTUMES: Melanie Harris

LIGHTING: Jesse Wade & Ryan Bergman

PROPS: Tabitha Hewitt-Rafferty

SM: David Hintz

DATE: 12/6/2023


REVISION: 1

SR PLATFORM 2

SCALE: 3/8" = 10"


SHEET:

14

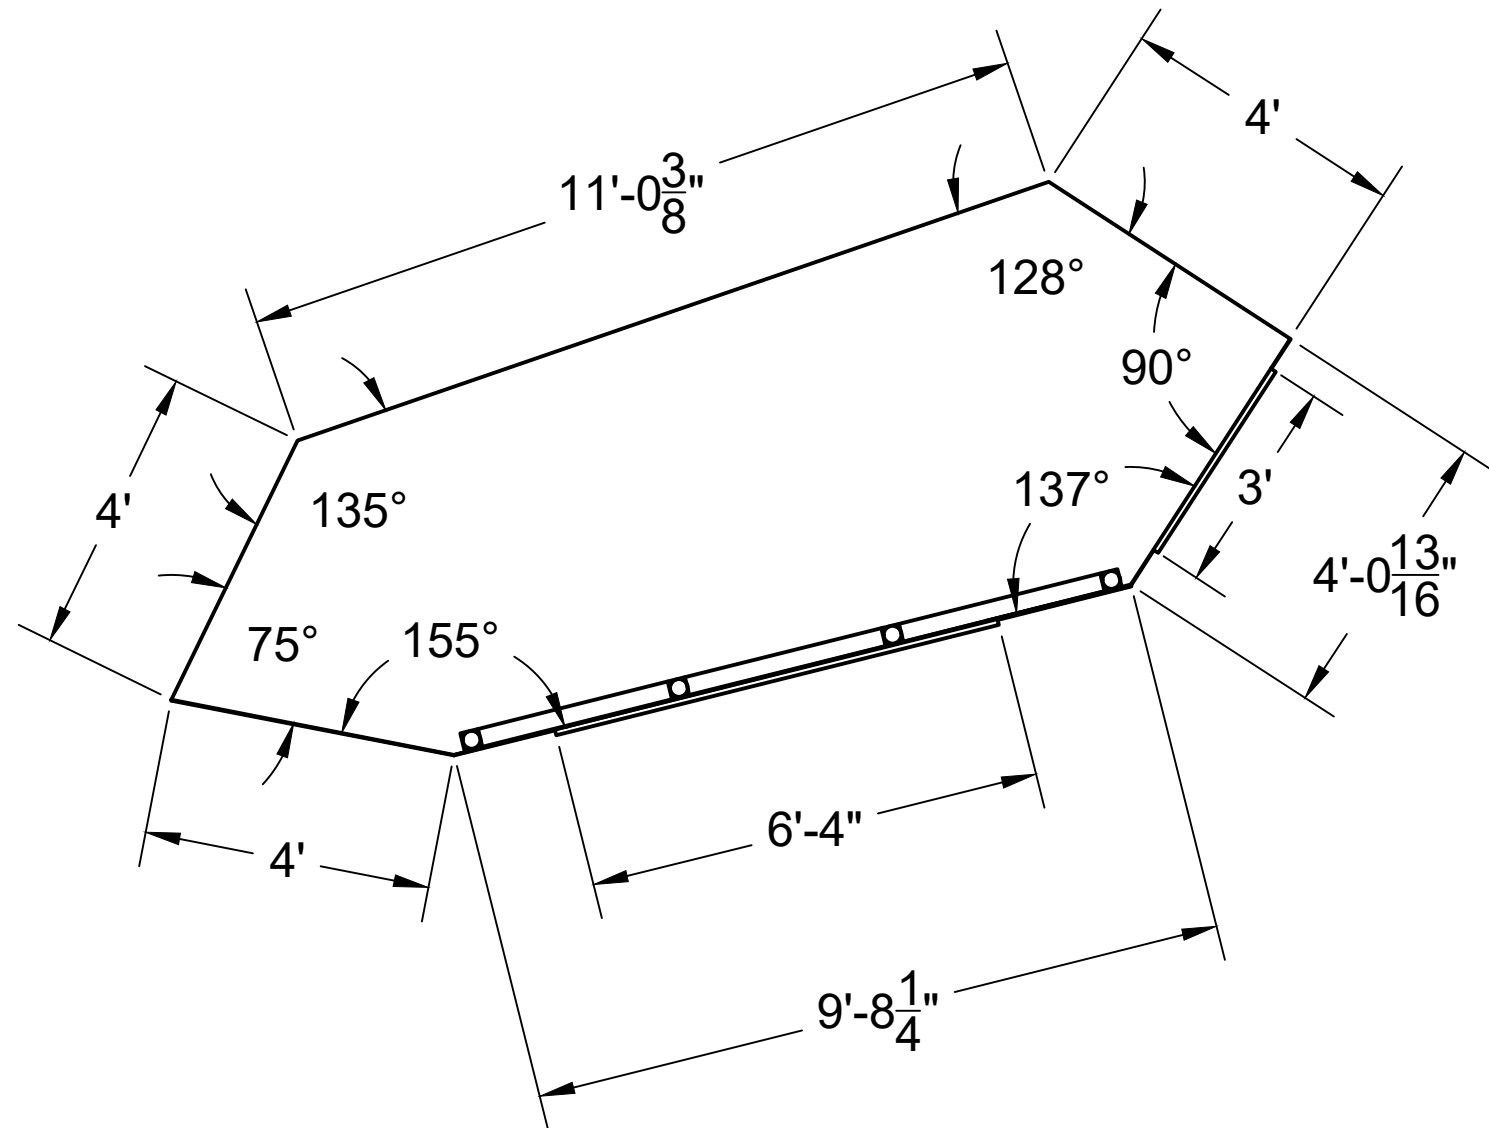



Scenic Design by  
Corin W. Davis

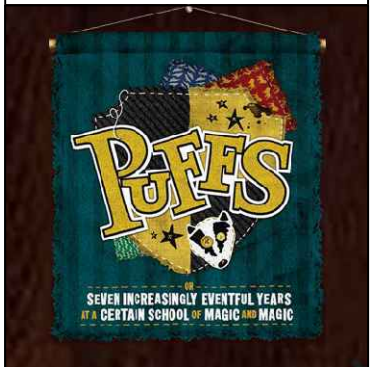

*Puffs, or Seven Increasingly  
Eventful Years at a Certain  
School of Magic and Magic*

By Matt Cox

Directed by Tonya Hays



TD:	Jesse Wade
COSTUMES:	Melanie Harris
LIGHTING:	Jesse Wade & Ryan Bergman
PROPS:	Tabitha Hewitt-Rafferty
SM:	David Hintz
DATE:	12/6/2023
REVISION:	1

SL PLATFORM 1

SCALE: 3/8" = 1'0"


SHEET:

15

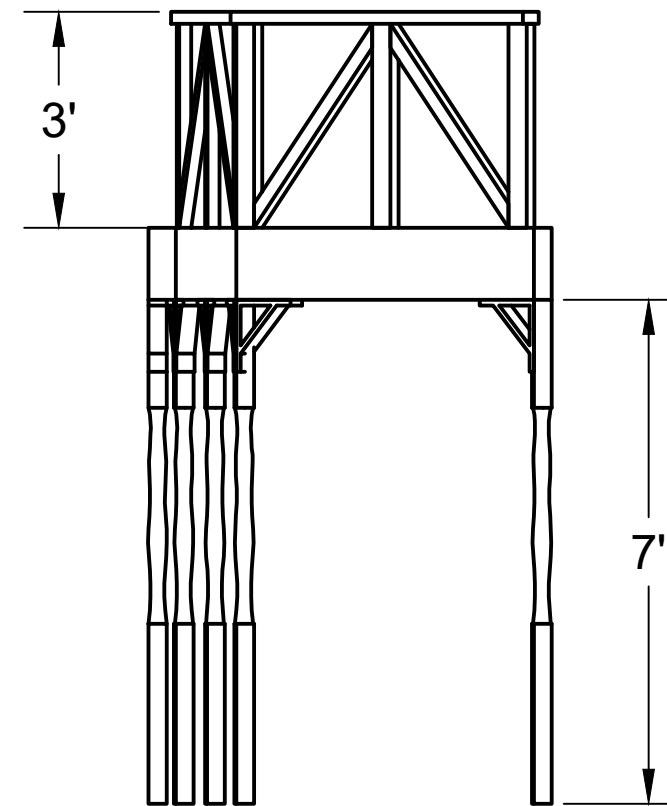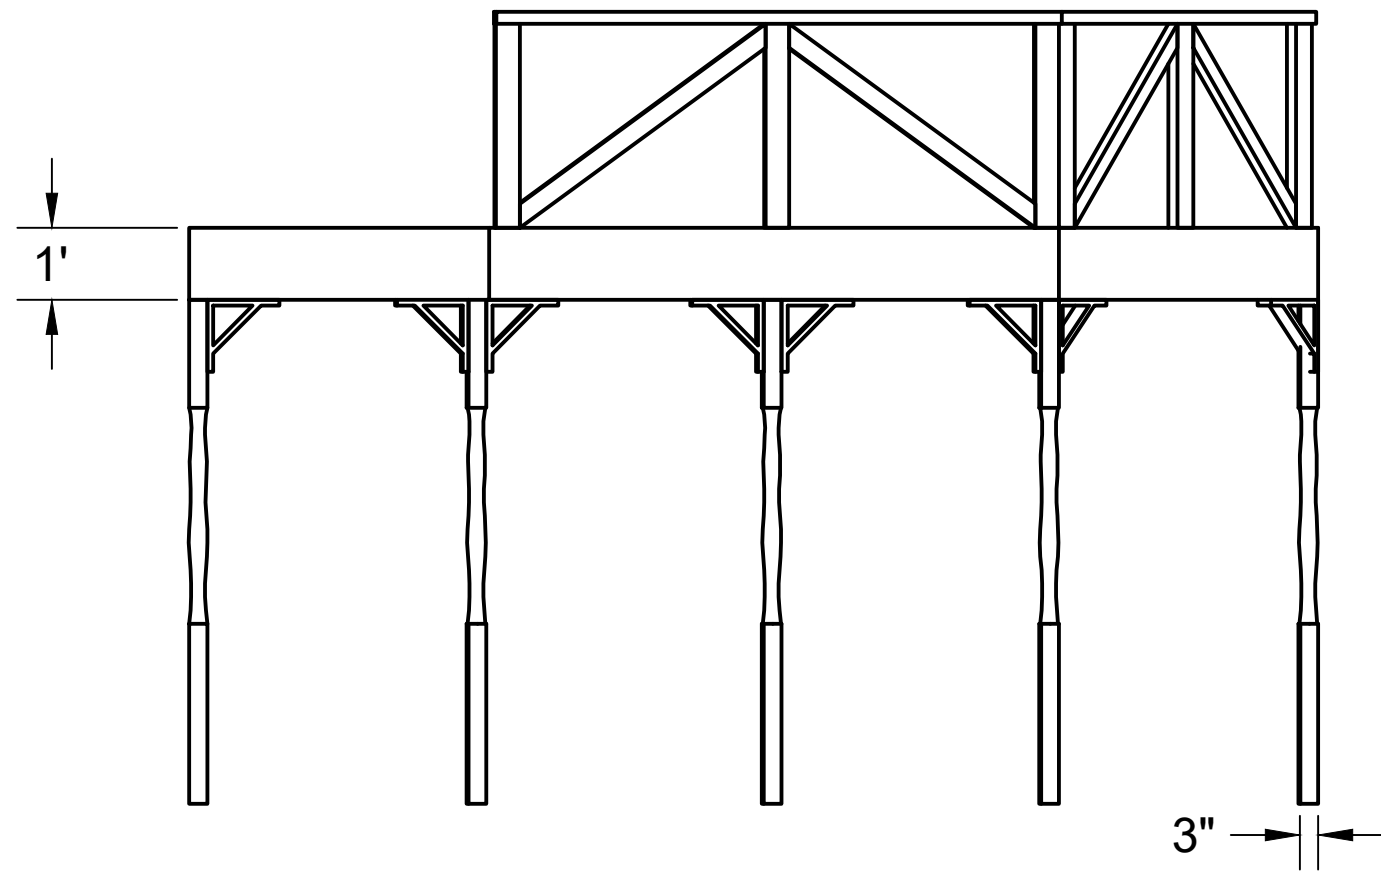



Scenic Design by  
Corin W. Davis

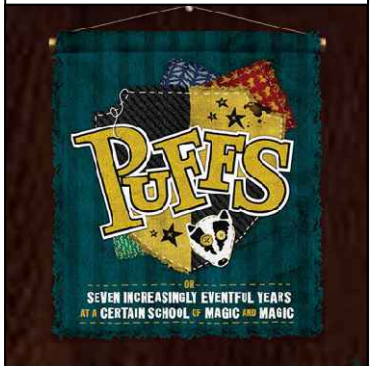

*Puffs, or Seven Increasingly  
Eventful Years at a Certain  
School of Magic and Magic*  
By Matt Cox

Directed by Tonya Hays

TD: Jesse Wade

COSTUMES: Melanie Harris

LIGHTING: Jesse Wade & Ryan Bergman

PROPS: Tabitha Hewitt-Rafferty

SM: David Hintz

DATE: 12/6/2023


REVISION: 1

SL PLATFORM 2




SCALE: 3/8" = 1'0"

SHEET:


16

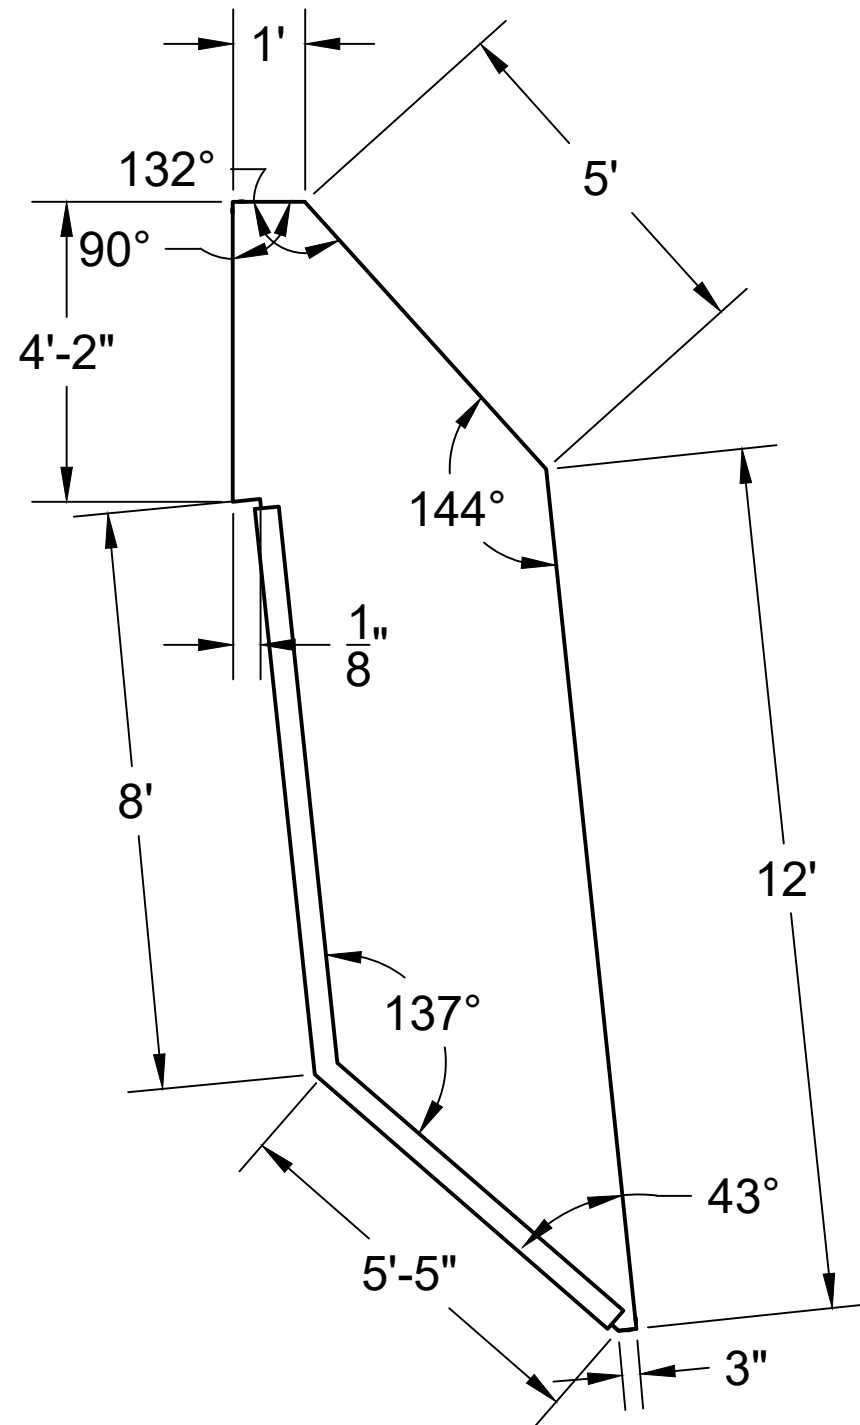



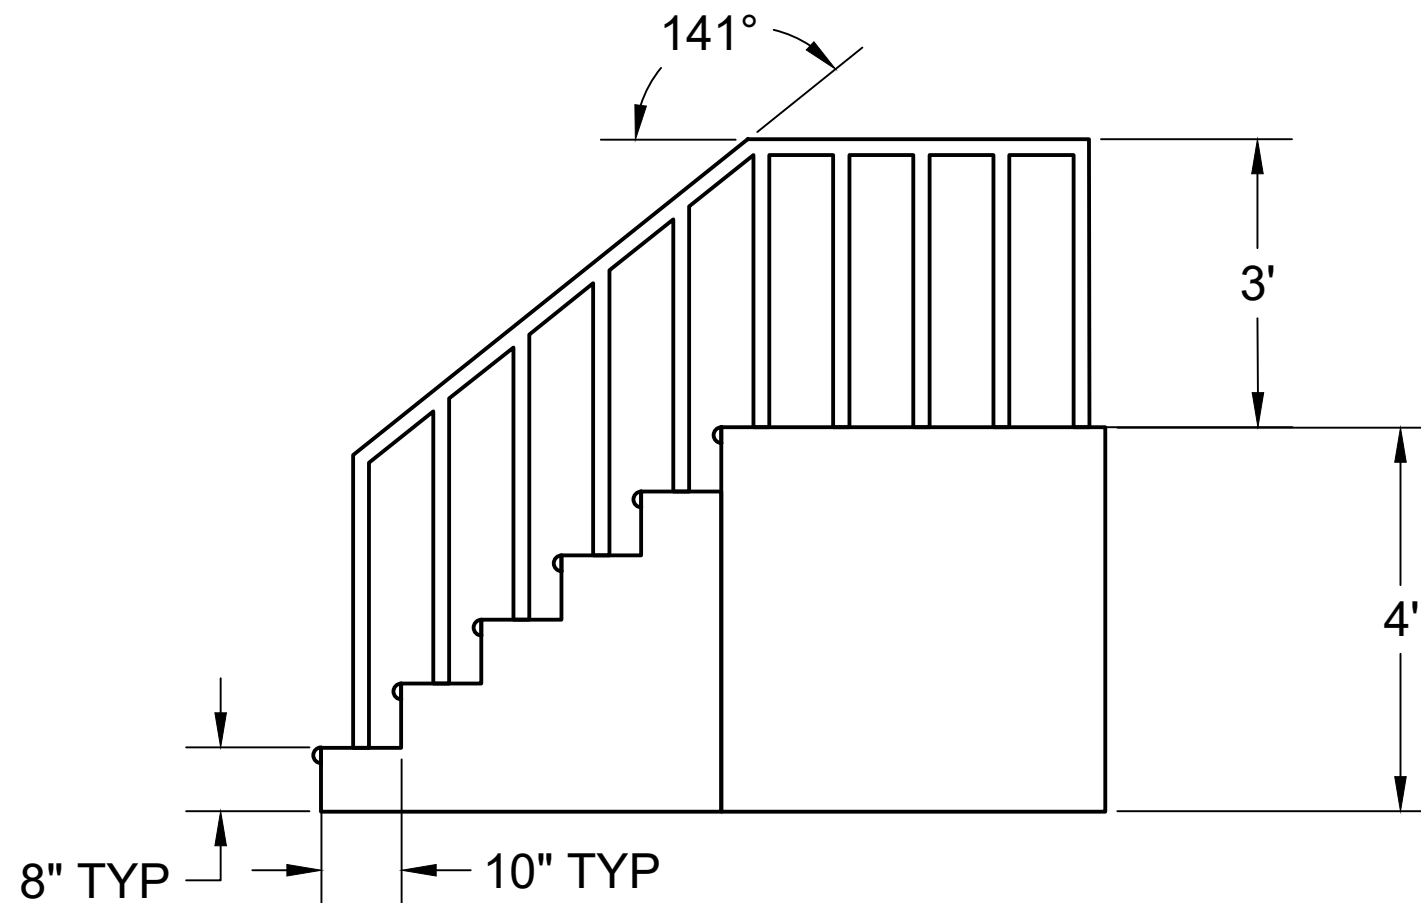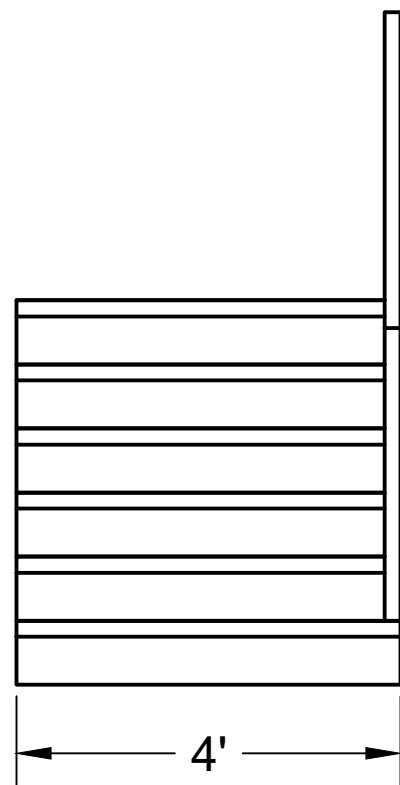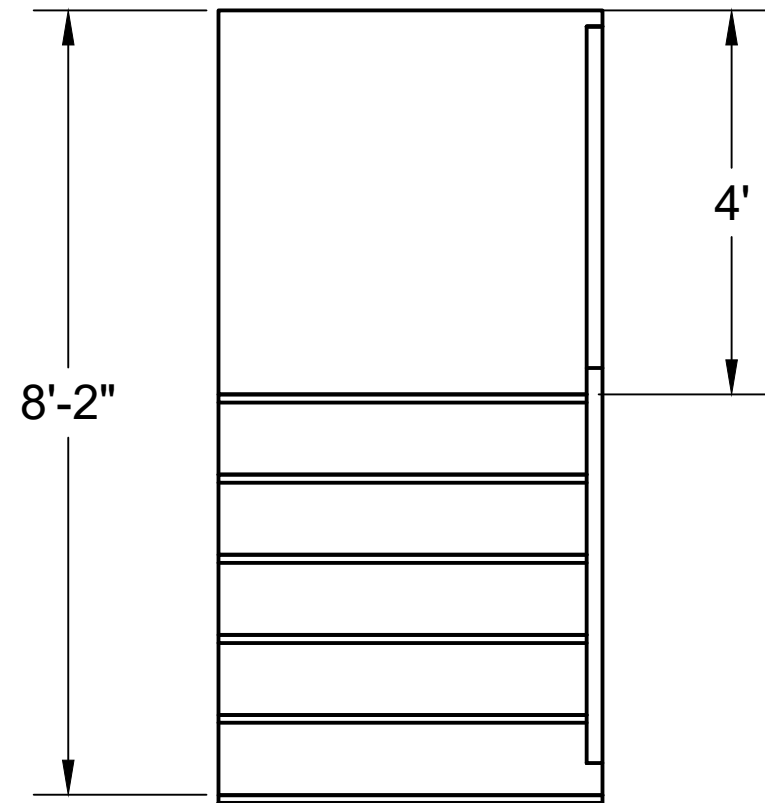

Scenic Design by  
Corin W. Davis



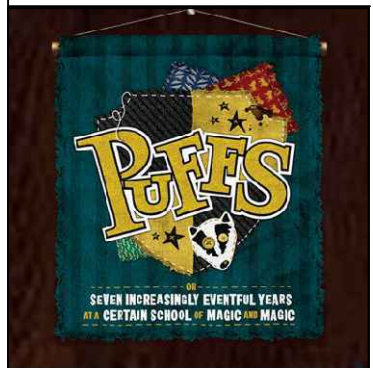


*Puffs, or Seven Increasingly  
Eventful Years at a Certain  
School of Magic and Magic*  
By Matt Cox  
Directed by Tonya Hays


TD:	Jesse Wade
COSTUMES:	Melanie Harris
LIGHTING:	Jesse Wade & Ryan Bergman
PROPS:	Tabitha Hewitt-Rafferty
SM:	David Hintz
DATE:	12/6/2023
REVISION:	1

SR LANDING

SCALE:	1/2" = 1'0"
SHEET:	17

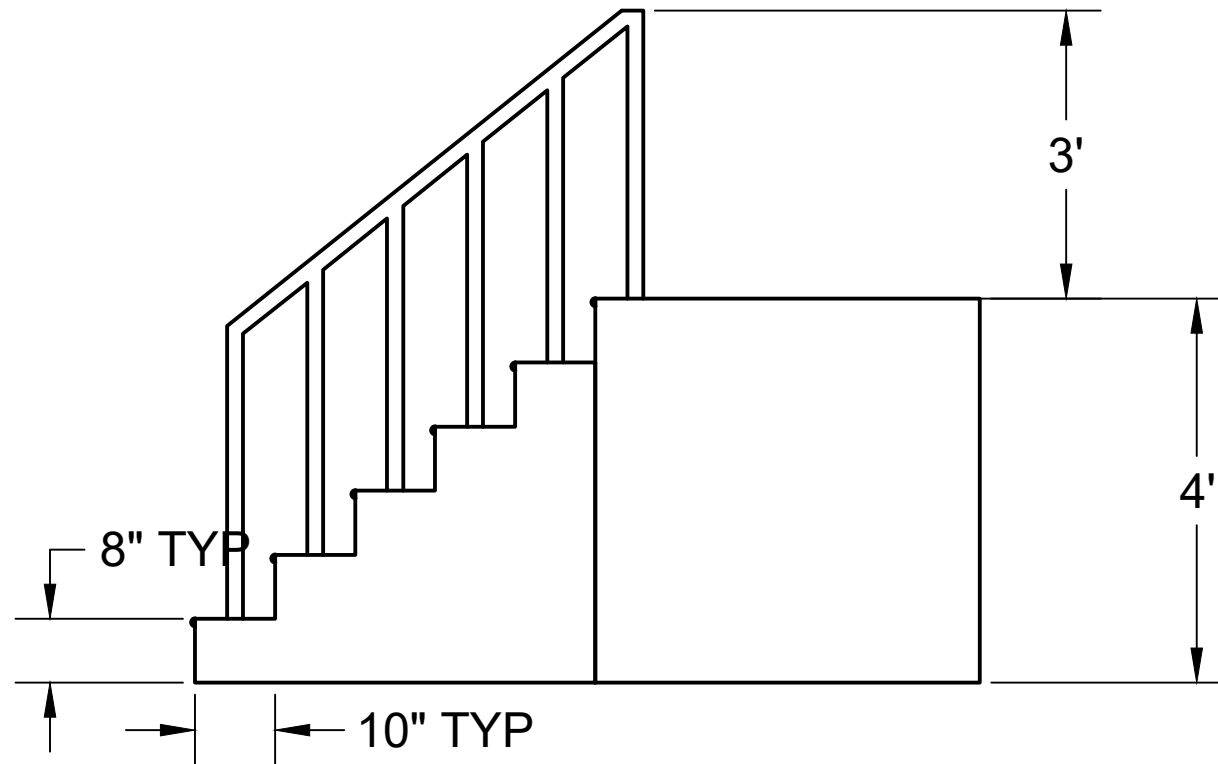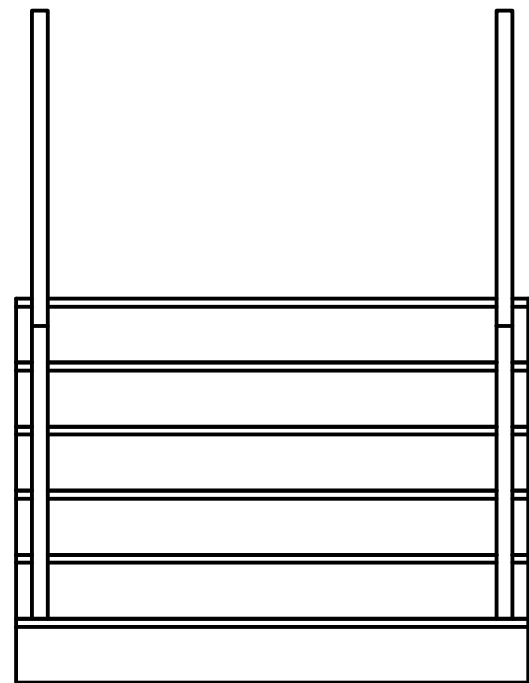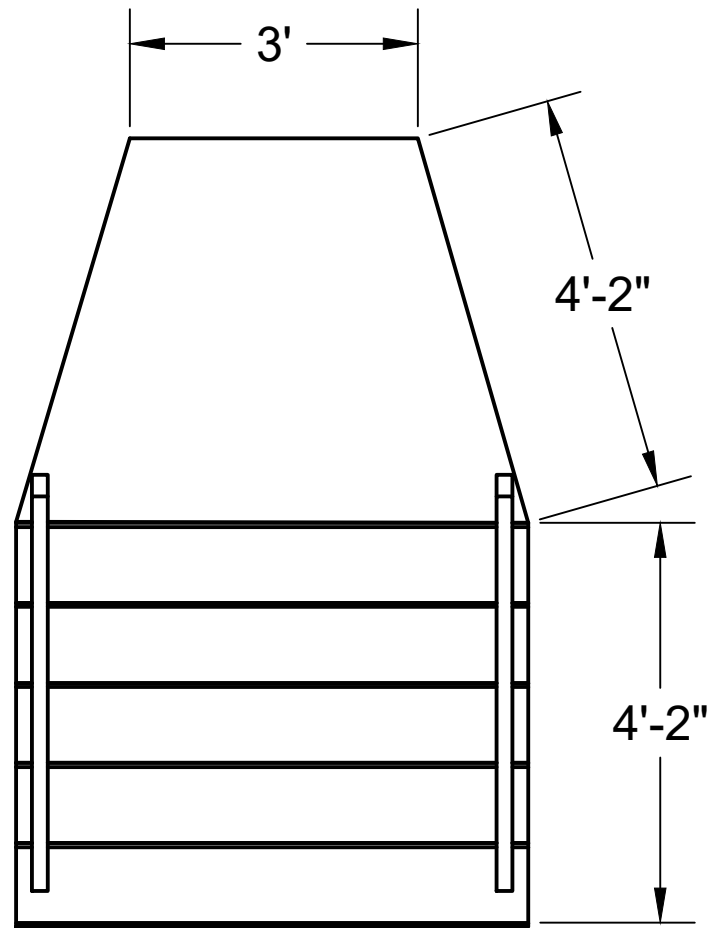

Scenic Design by  
Corin W. Davis

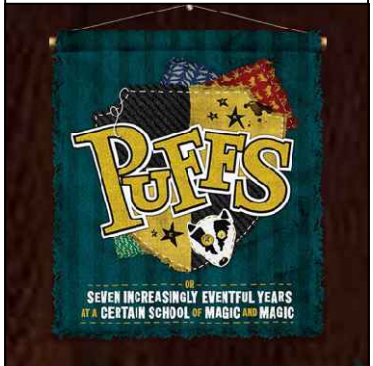

*Puffs, or Seven Increasingly  
Eventful Years at a Certain  
School of Magic and Magic*

By Matt Cox

Directed by Tonya Hays

TD: Jesse Wade

COSTUMES: Melanie Harris

LIGHTING: Jesse Wade & Ryan Bergman

PROPS: Tabitha Hewitt-Rafferty

SM: David Hintz

DATE: 12/6/2023

REVISION: 1

SL LANDING


SCALE: 1/2" = 1'0"

SHEET:

18



Scenic Design by  
Corin W. Davis


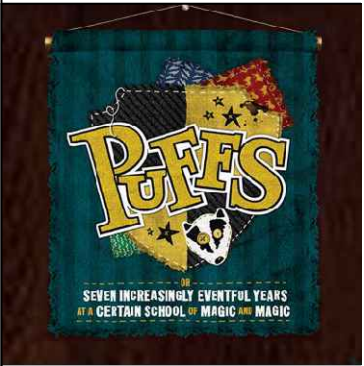



*Puffs, or Seven Increasingly  
Eventful Years at a Certain  
School of Magic and Magic*  
By Matt Cox  
Directed by Tonya Hays

TD: Jesse Wade  
COSTUMES: Melanie Harris  
LIGHTING: Jesse Wade & Ryan Bergman  
PROPS: Tabitha Hewitt-Rafferty  
SM: David Hintz  
DATE: 12/6/2023  
REVISION: 1


MOVING STAIRS 1

SCALE: 1/2" = 1'0"  
SHEET:

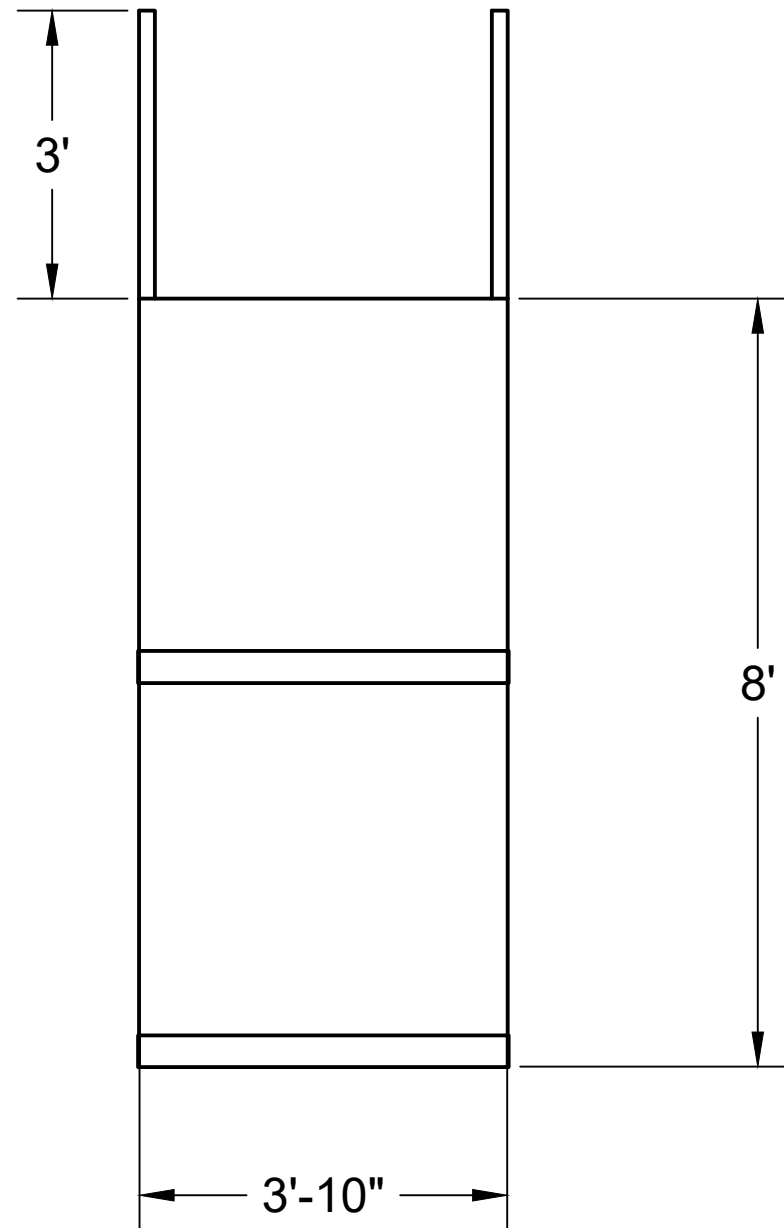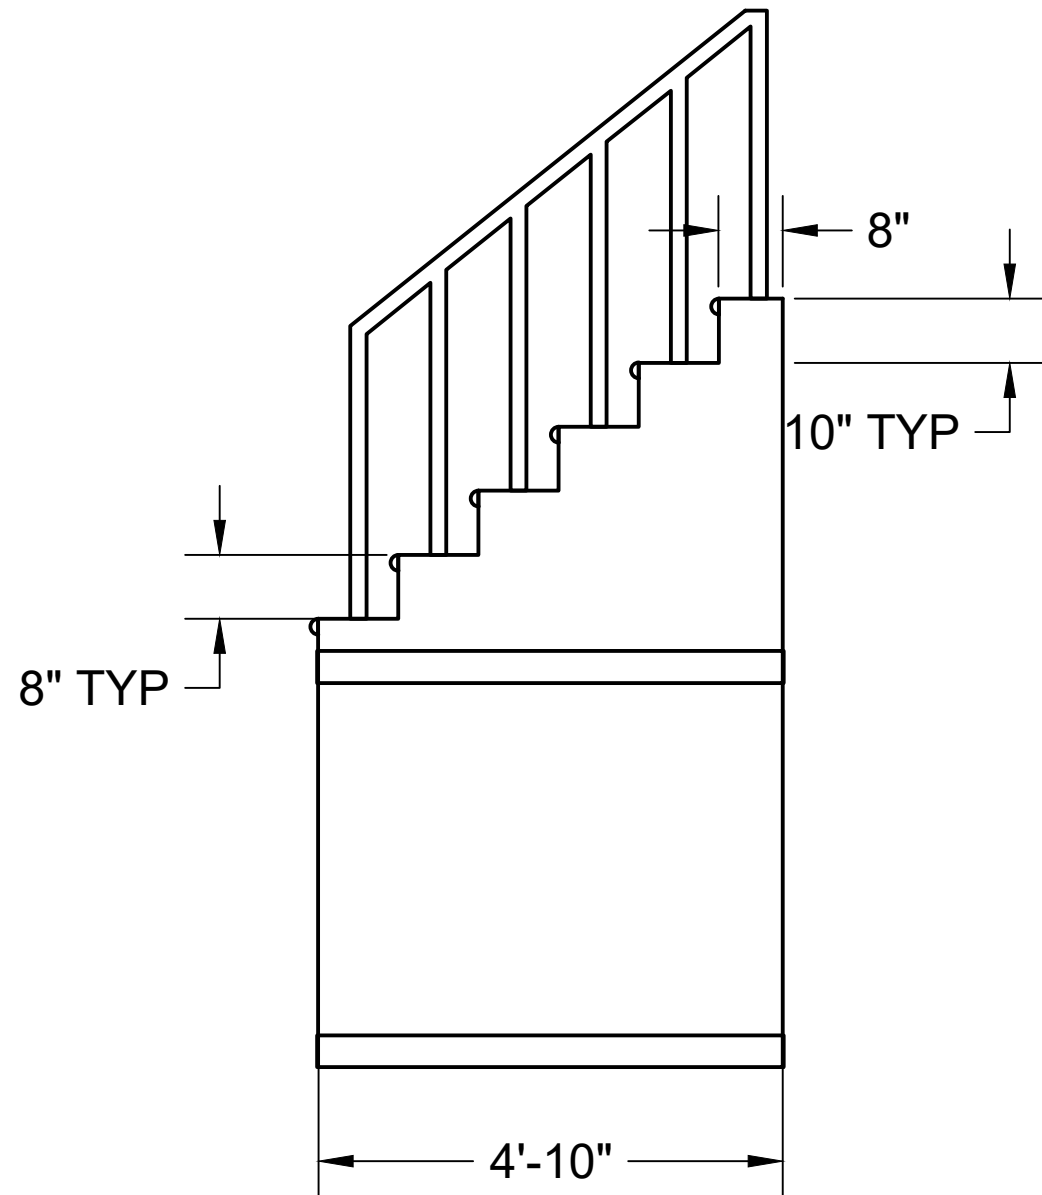

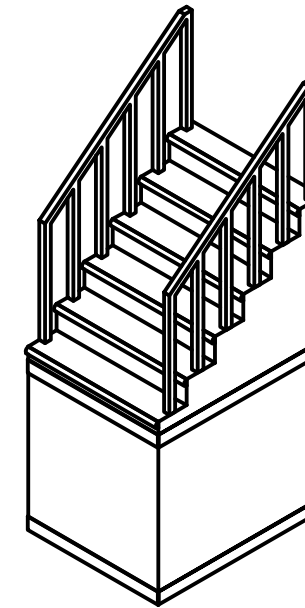

Scenic Design by  
Corin W. Davis

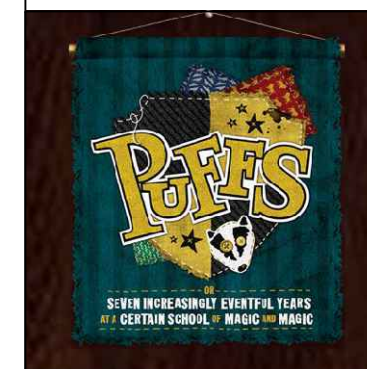

*Puffs, or Seven Increasingly  
Eventful Years at a Certain  
School of Magic and Magic*

By Matt Cox

Directed by Tonya Hays

TD: Jesse Wade

COSTUMES: Melanie Harris

LIGHTING: Jesse Wade & Ryan Bergman

PROPS: Tabitha Hewitt-Rafferty

SM: David Hintz

DATE: 12/6/2023


REVISION: 1

MOVING STAIRS 2

SCALE: 1/2" = 1'0"


SHEET:

20

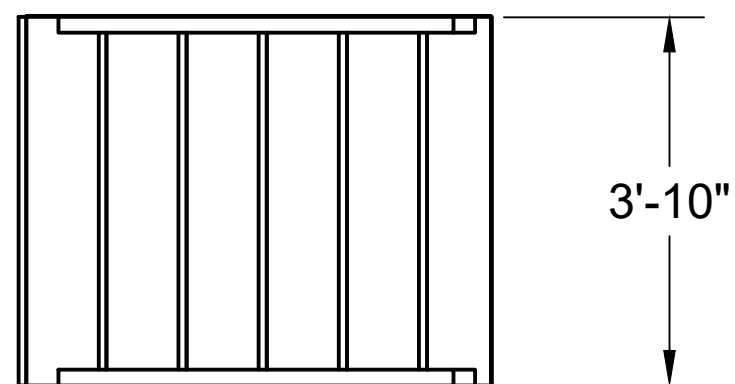



Scenic Design by  
Corin W. Davis

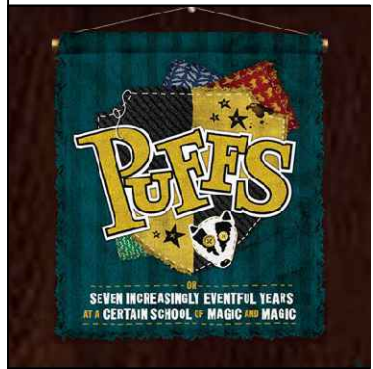

*Puffs, or Seven Increasingly  
Eventful Years at a Certain  
School of Magic and Magic*

By Matt Cox

Directed by Tonya Hays

TD: Jesse Wade

COSTUMES: Melanie Harris

LIGHTING: Jesse Wade & Ryan Bergman

PROPS: Tabitha Hewitt-Rafferty

SM: David Hintz

DATE: 12/6/2023

REVISION: 1

CHALKBOARD

SCALE: 1/2" = 1'0"

SHEET:

21

